



ROOF PLAN 1


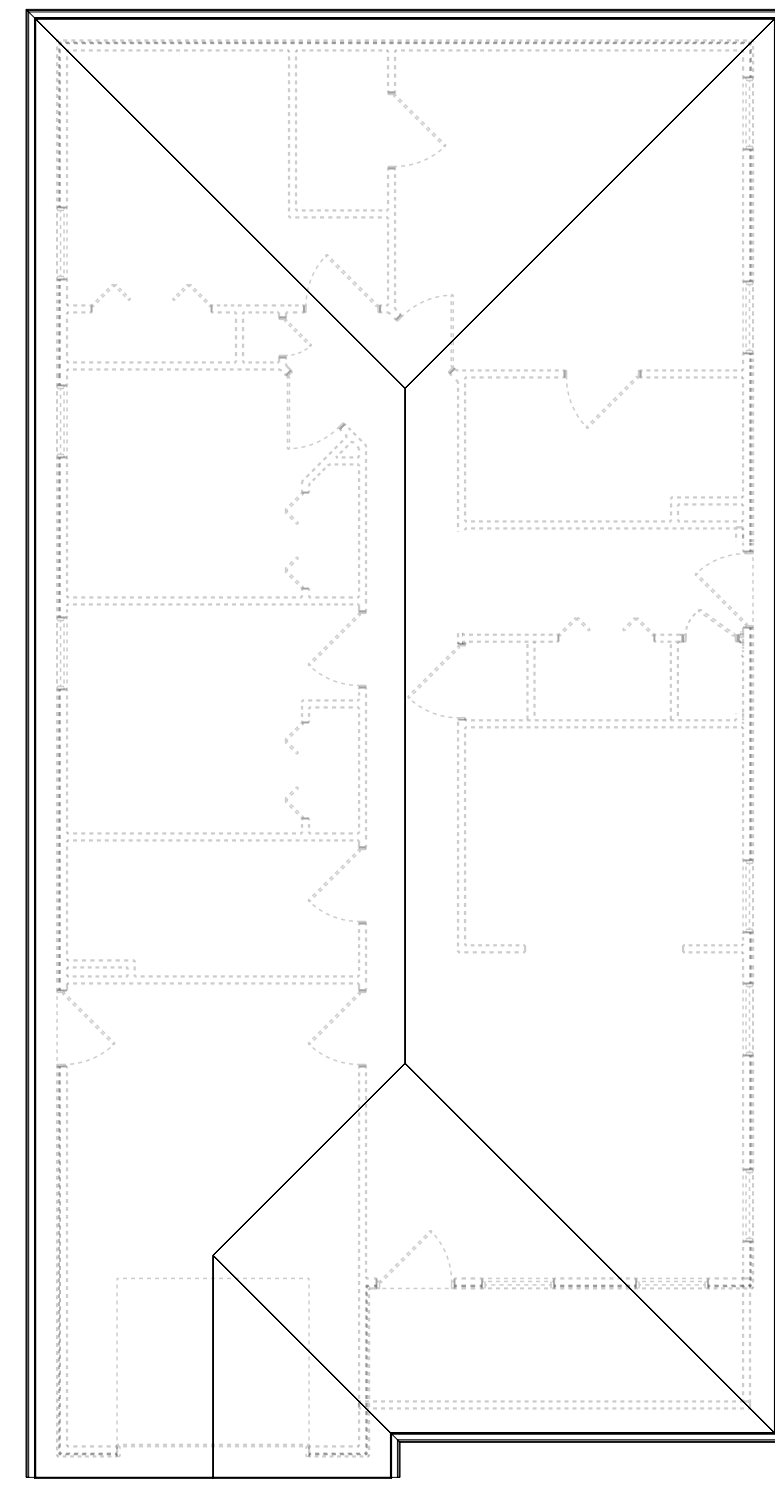


ROOF PLAN 2

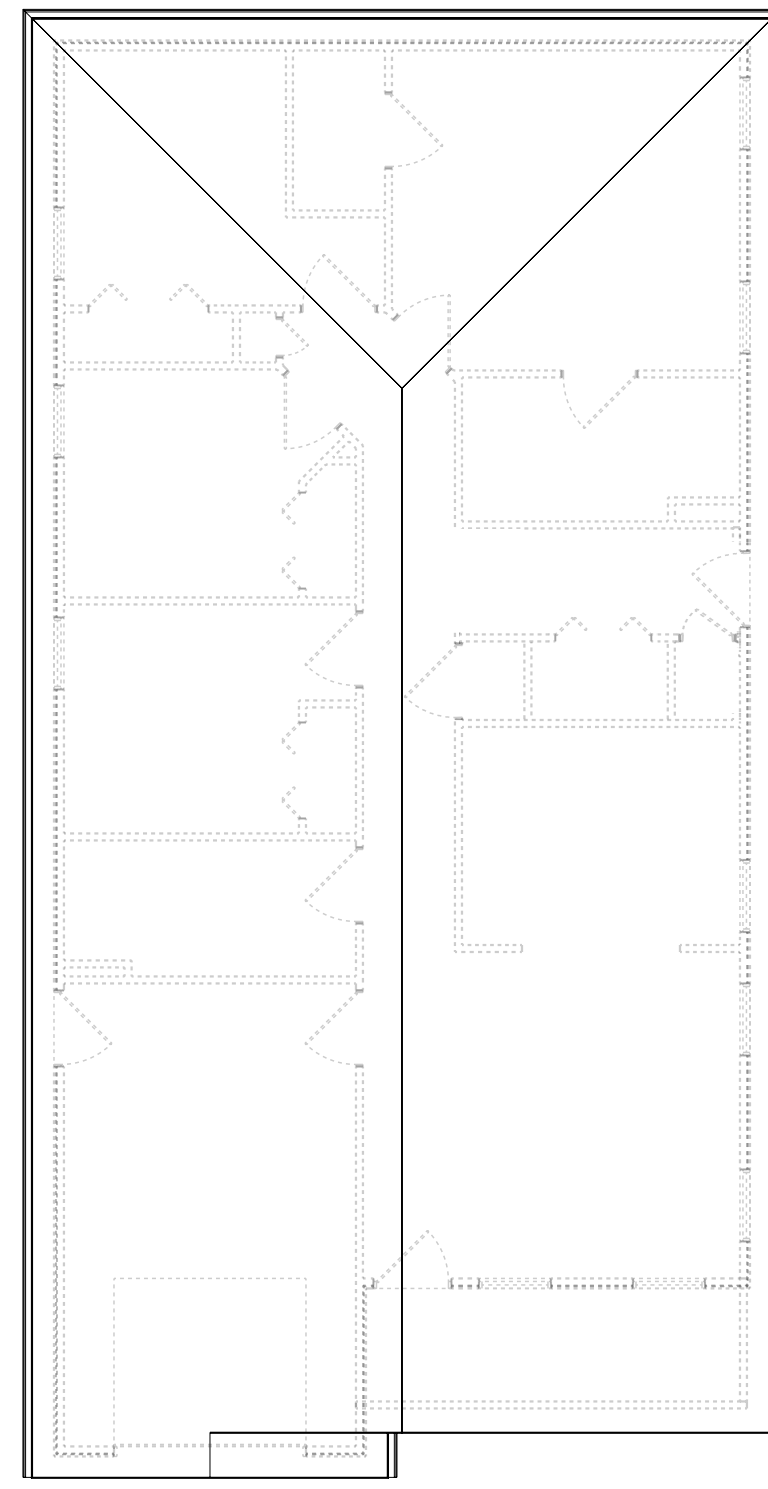


ROOF PLAN 3


SQUARE FOOTAGE CALCULATIONS		
LOCATION	SQUARE FOOTAGE	REMARKS
FLOOR PLAN	1,330 SQ. FT.	
FRONT PORCH	82 SQ. FT.	
GARAGE	235 SQ. FT.	

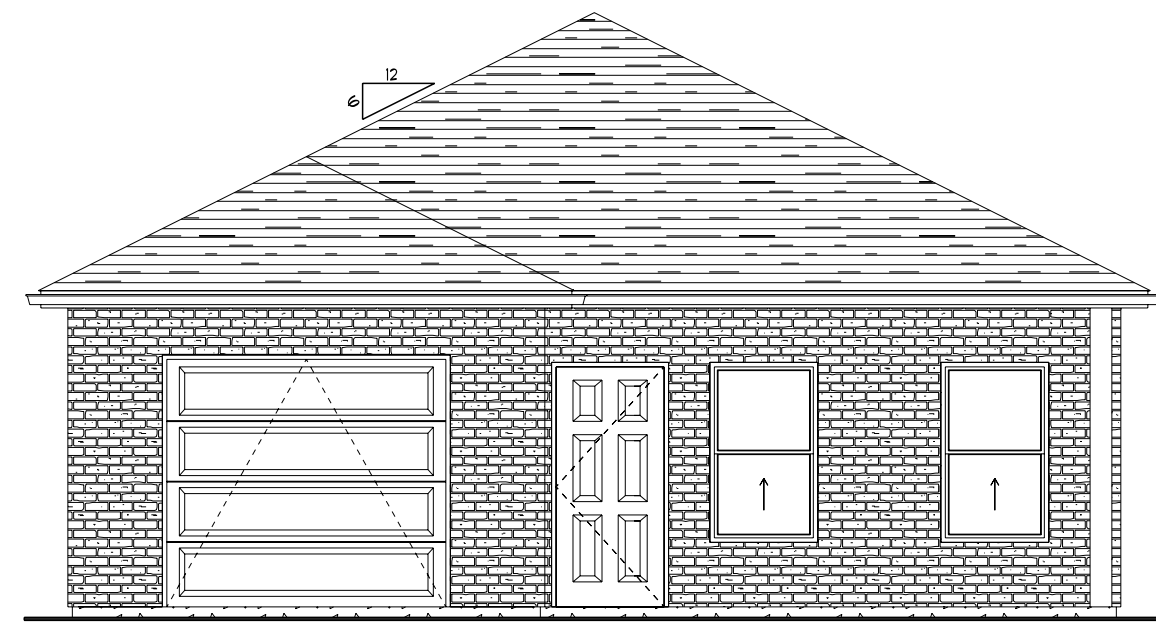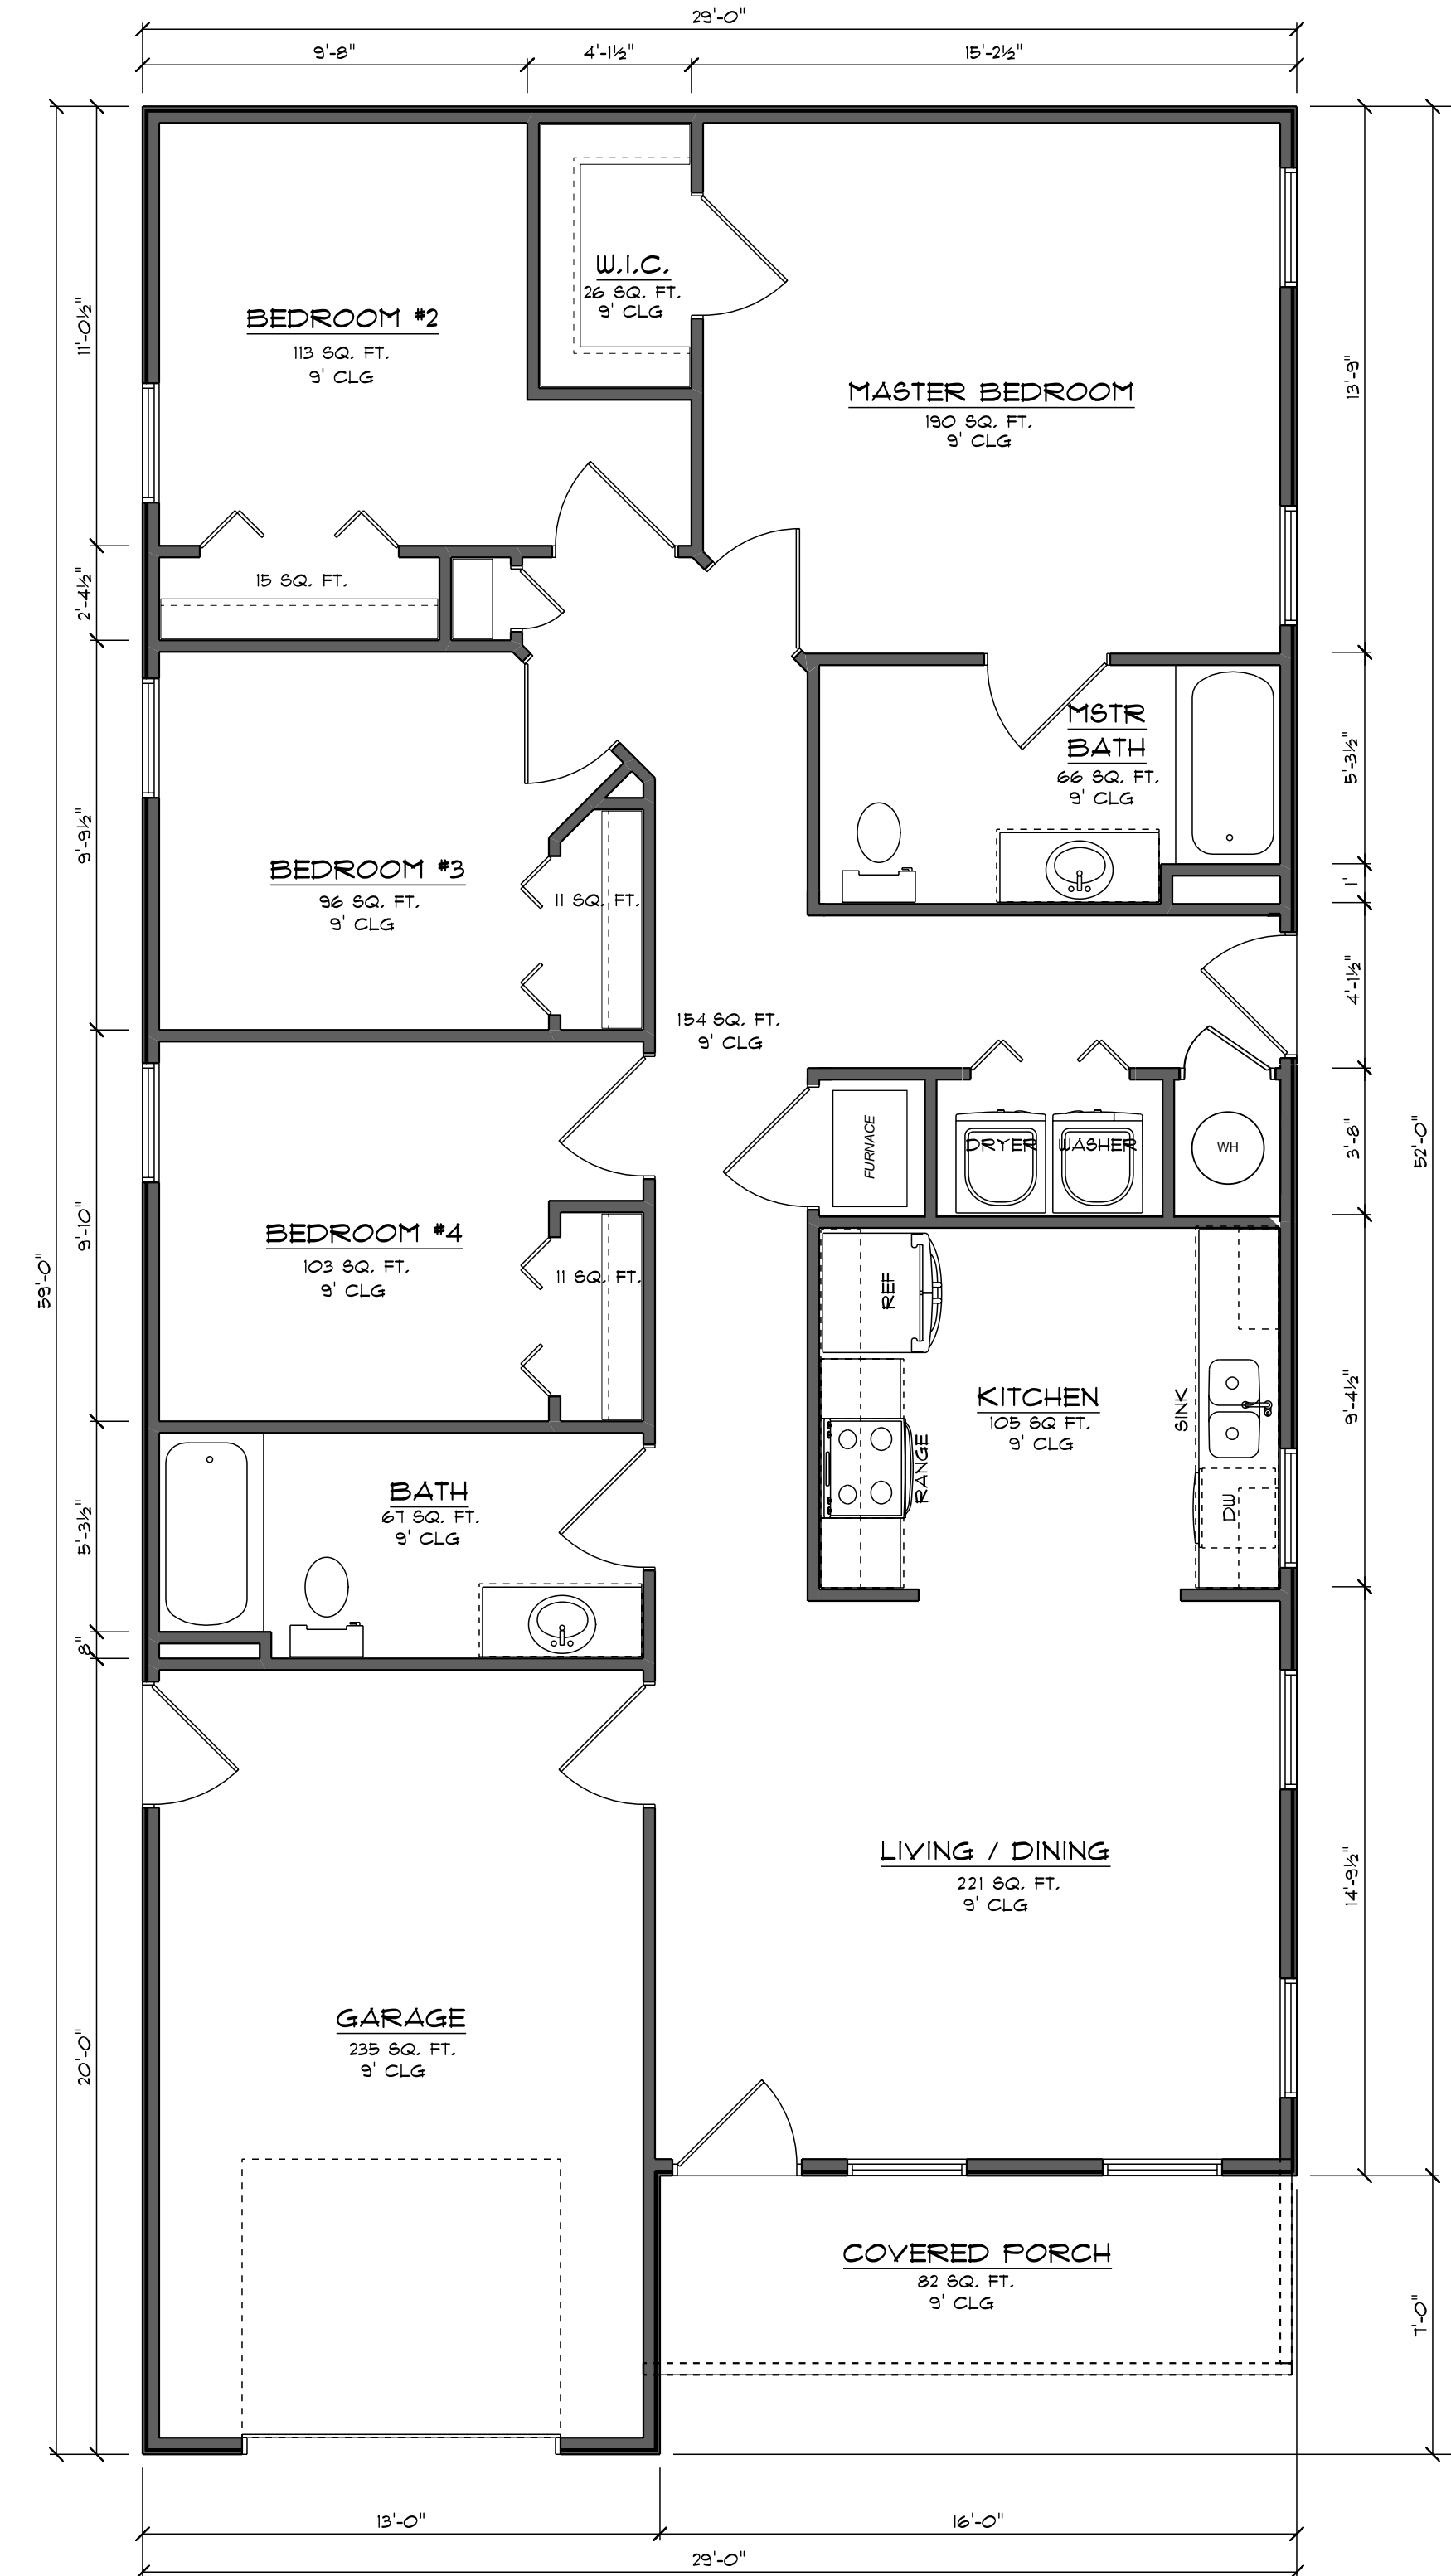


FRONT OPTION 1

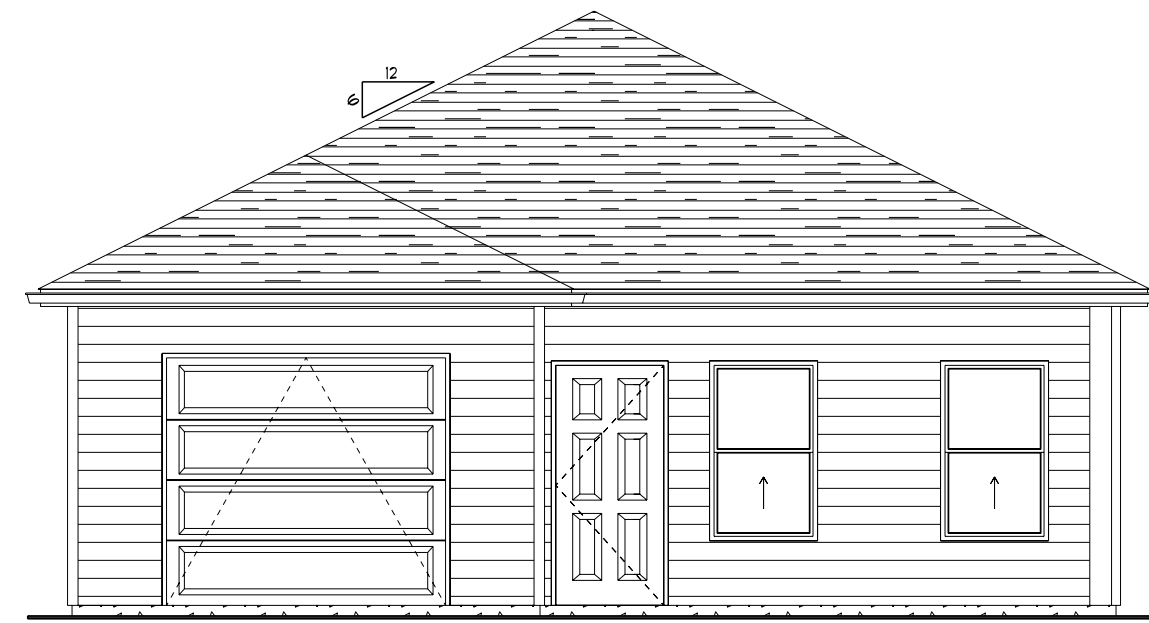


FRONT OPTION 1

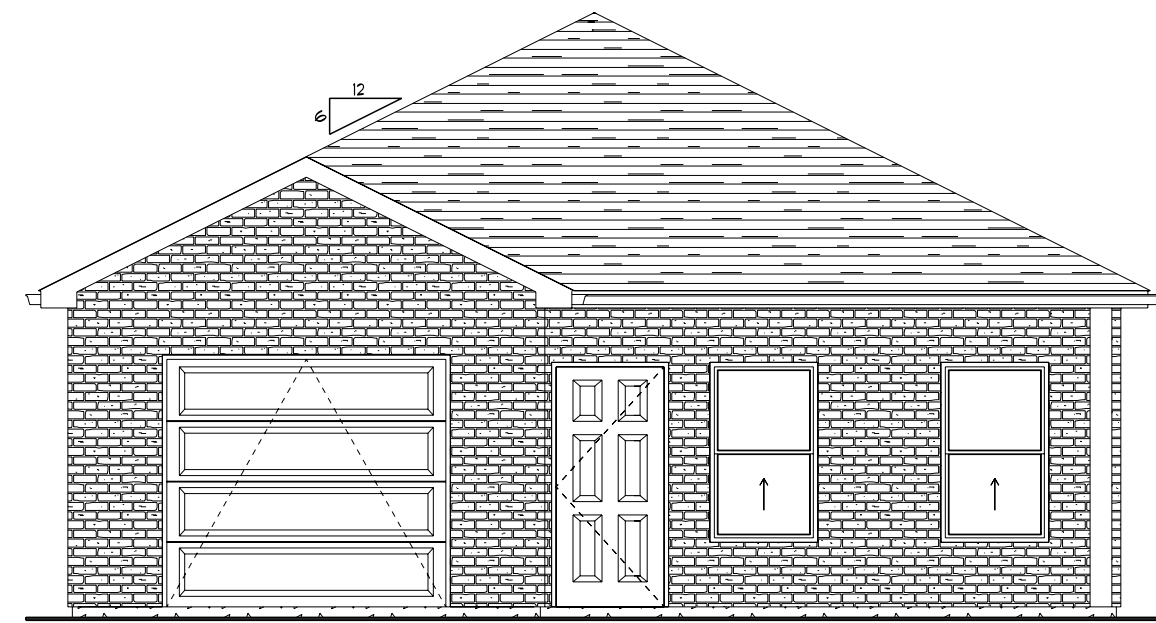


FRONT OPTION 2

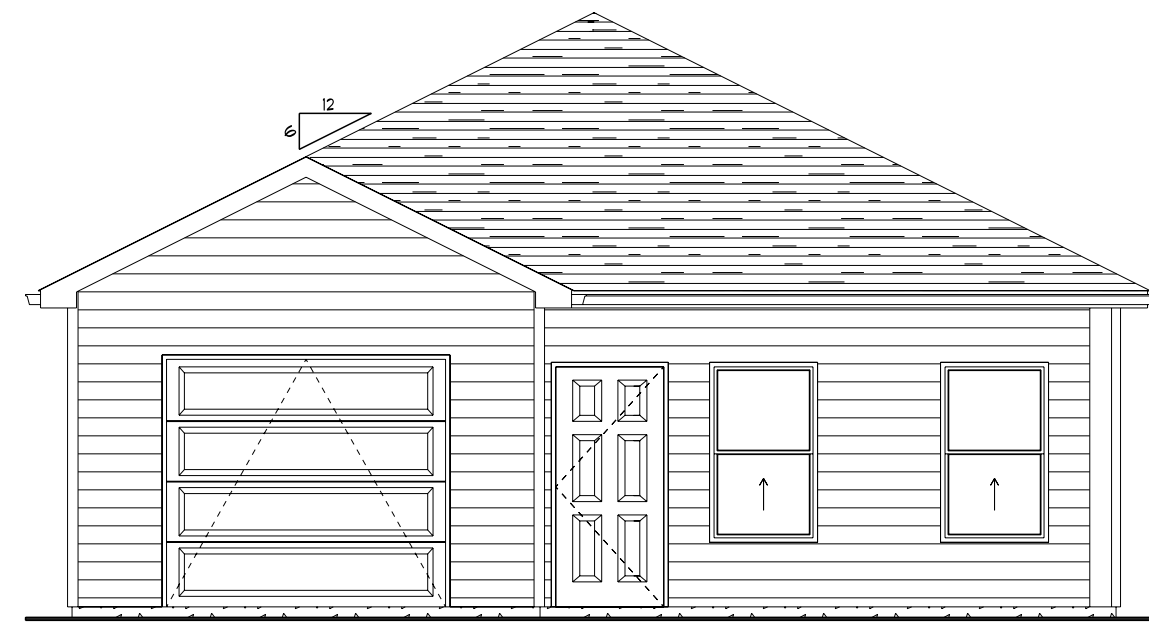

FRONT OPTION 2

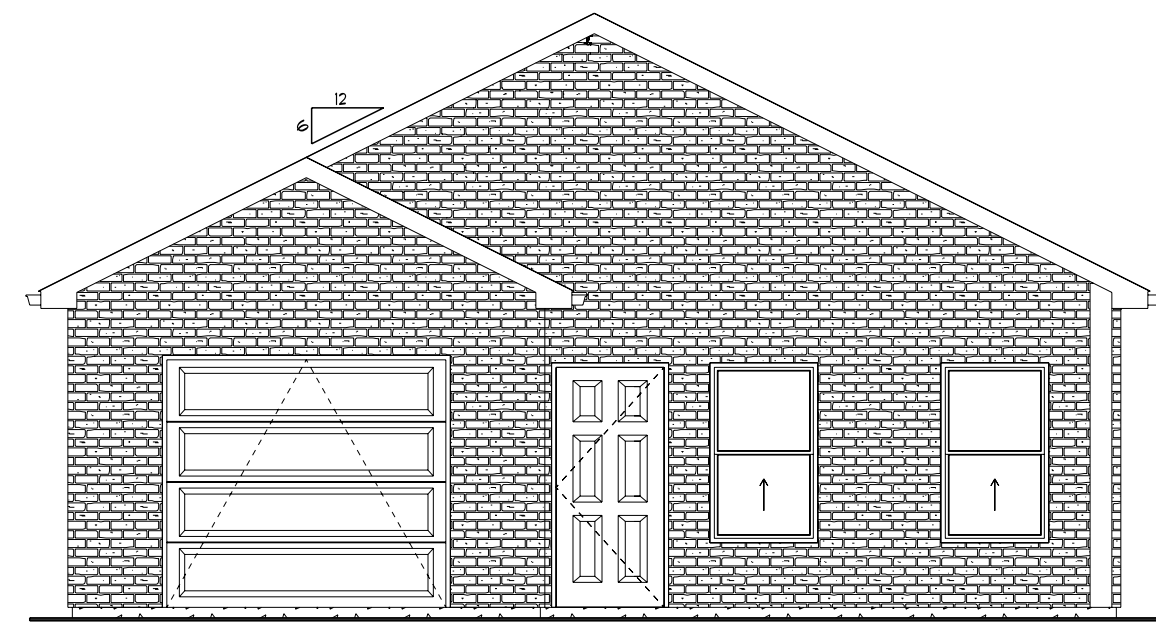

FRONT OPTION 3

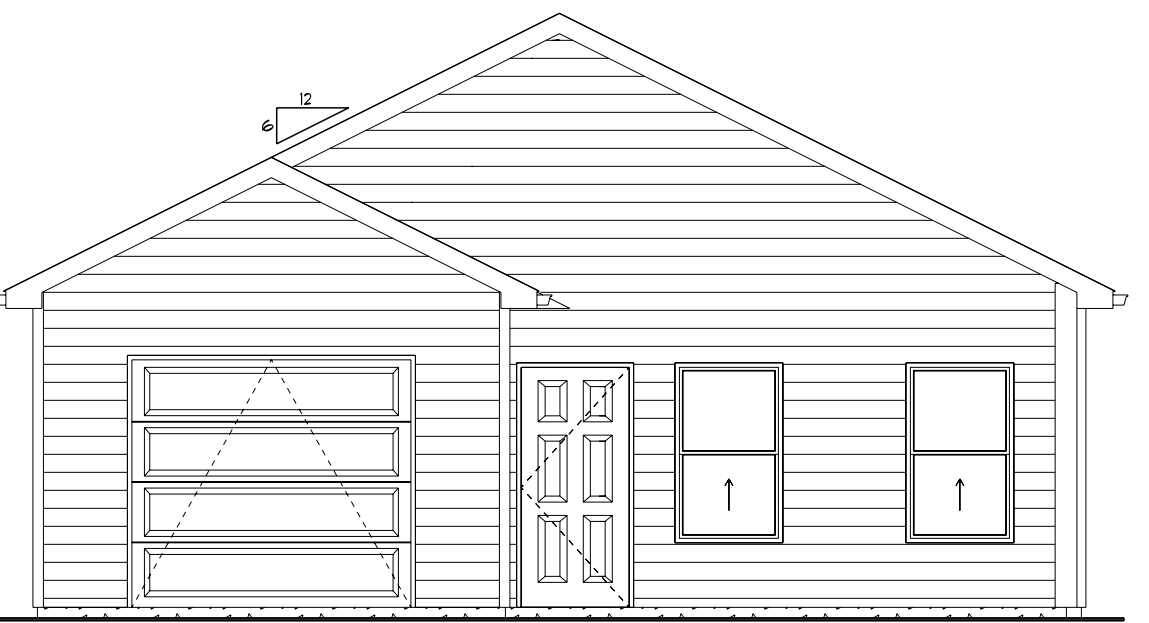

FRONT OPTION 3



THE SPRUCE

REVISIONS
PRINT DATE: 6/22/2023

Concept
SCALE: As Noted
DRAWING:

A1

DO NOT SCALE DRAWINGS.

C:\Users\Nita_1\Documents\SoftPlan\Pro\Jobs\CSB\The Alder\