

CERTIFICATE OF APPROPRIATENESS APPLICATION FORM



**PLANNING &
DEVELOPMENT
DEPARTMENT**

PROPERTY

Address 707 EVELLID ST. HOUSTON TX 77009
 Historic District / Landmark WOODLAND HEIGHTS HCAD # _____
 Subdivision WOODLAND HEIGHTS Lot 15 Block 36

DESIGNATION TYPE

- Landmark
- Protected Landmark
- Archaeological Site
- Contributing
- Noncontributing
- Vacant

PROPOSED ACTION

- Alteration or Addition
- Restoration
- New Construction
- Relocation
- Demolition
- Excavation

DOCUMENTS

Application checklist for each proposed action and all applicable documentation listed within are attached

OWNER

Name WILL MILLER
 Company VACASA BUILDERS
 Mailing Address 901 PECORE ST.
HOUSTON TX 77009
 Phone 281 250 4870
 Email _____
 Signature 
 Date 1-3-2017

APPLICANT (if other than owner)

Name _____
 Company _____
 Mailing Address _____
 Phone _____
 Email _____
 Signature _____
 Date _____

ACKNOWLEDGEMENT OF RESPONSIBILITY

Requirements: A complete application includes all applicable information requested on checklists to provide a complete and accurate description of existing and proposed conditions. Preliminary review meeting or site visit with staff may be necessary to process the application. Owner contact information and signature is required. Late or incomplete applications will not be considered.

Deed Restrictions: You have verified that the work does not violate applicable deed restrictions.

Public Records: If attached materials are protected by copyright law, you grant the City of Houston, its officers, agencies, departments, and employees, non-exclusive rights to reproduce, distribute and publish copyrighted materials before the Houston Archaeological and Historical Commission, the Planning Commission, City Council, and other City of Houston commissions, agencies, and departments, on a City of Houston website, or other public forum for the purposes of application for a Certificate of Appropriateness or building permit, and other educational and not for profit purposes. You hereby represent that you possess the requisite permission or rights being conveyed here to the City.

Compliance: If granted, you agree to comply with all conditions of the COA. Revisions to approved work require staff review and may require a new application and HAHC approval. Failure to comply with the COA may result in project delays, fines or other penalties.

Planner: _____ Application received: ___/___/___ Application complete: ___/___/___

CERTIFICATE OF APPROPRIATENESS ALTERATION & ADDITON CHECKLIST



PLANNING &
DEVELOPMENT
DEPARTMENT

Well in advance of the COA application deadline contact staff to discuss your project and, if necessary, to make an appointment to meet with staff for a project consultation.

Complete all applicable items and submit with the COA application form. Staff can assist you in determining what items are required for your scope of work. An incomplete application may cause delays in processing or may be deferred to the next agenda. Application materials must clearly represent current and proposed conditions. Refer to Houston Code of Ordinances, Ch. 33 VII, Sec. 33-241 for approval criteria for alteration, rehabilitation, restoration and additions.

PROPERTY ADDRESS: 707 EUCLID ST. HOUSTON TX 77009

BUILDING TYPE

- | | |
|--|--|
| <input type="checkbox"/> single-family residence | <input type="checkbox"/> garage |
| <input type="checkbox"/> multi-family residence | <input type="checkbox"/> carport |
| <input type="checkbox"/> commercial building | <input type="checkbox"/> accessory structure |
| <input type="checkbox"/> mixed use building | <input type="checkbox"/> other |
| <input type="checkbox"/> institutional building | |

ALTERATION TYPE

- | | |
|--|---|
| <input checked="" type="checkbox"/> addition | <input type="checkbox"/> roof |
| <input type="checkbox"/> foundation | <input type="checkbox"/> awning or canopy |
| <input type="checkbox"/> wall siding or cladding | <input type="checkbox"/> commercial sign |
| <input type="checkbox"/> windows or doors | <input type="checkbox"/> ramp or lift |
| <input type="checkbox"/> porch or balcony | <input type="checkbox"/> other |

WRITTEN DESCRIPTION

- property description, current conditions and any prior alterations or additions
- proposed work; plans to change any exterior features, and/or addition description
- current building material conditions and originality of any materials proposed to be repaired or replaced
- proposed new materials description; attach specification sheets if necessary


PHOTOGRAPHS label photos with description and location

- elevations of all sides
- detail photos of exterior elements subject to proposed work
- historical photos as evidence for restoration work

DRAWINGS scale like drawings the same; include all dimensions and drawing scale; label with cardinal directions


- | | |
|---|--|
| <input checked="" type="checkbox"/> current site plan | <input checked="" type="checkbox"/> demolition plan |
| <input checked="" type="checkbox"/> proposed site plan | <input checked="" type="checkbox"/> current roof plan |
| <input checked="" type="checkbox"/> current floor plans | <input checked="" type="checkbox"/> proposed roof plan |
| <input checked="" type="checkbox"/> proposed floor plans | <input checked="" type="checkbox"/> current elevations (all sides) |
| <input checked="" type="checkbox"/> current window and door schedule | <input checked="" type="checkbox"/> proposed elevations (all sides) |
| <input checked="" type="checkbox"/> proposed window and door schedule | <input checked="" type="checkbox"/> perspective and/or line of sight |

1920s bungalow currently undergoing phase one of a two phase restoration of which this application describes phase two. Phase two will include the removal of an existing detached garage and attaching an 750 sq. ft. one story addition with an attached garage to the rear of the existing house. This will involve the removal of the non original to the house rear wall where the addition will connect to the house. No other alterations to the original house will be required beyond what was approved for the ongoing phase one. Phase two will also include the removal and replacement of the driveway and sidewalk leading up to the front porch. The city sidewalk and driveway approach will remain as is. The addition will have hardi plank siding and a composition shingle roof.
safety.

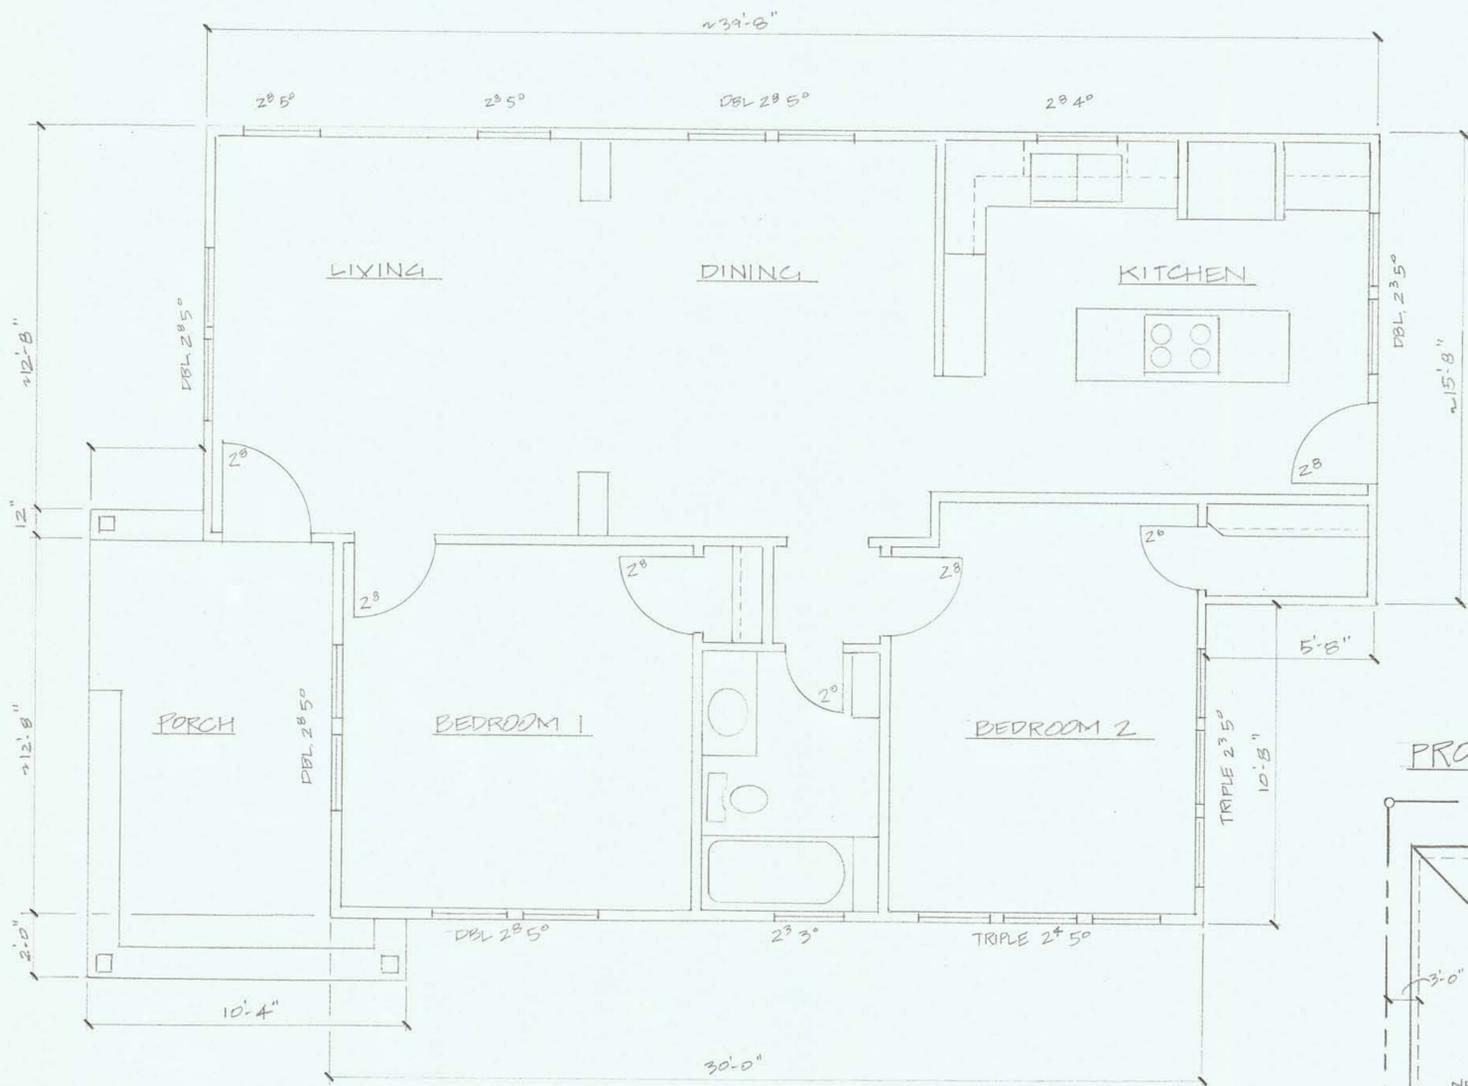


EXISTING FLOOR PLAN


PROPOSED ROOF/SITE PLAN

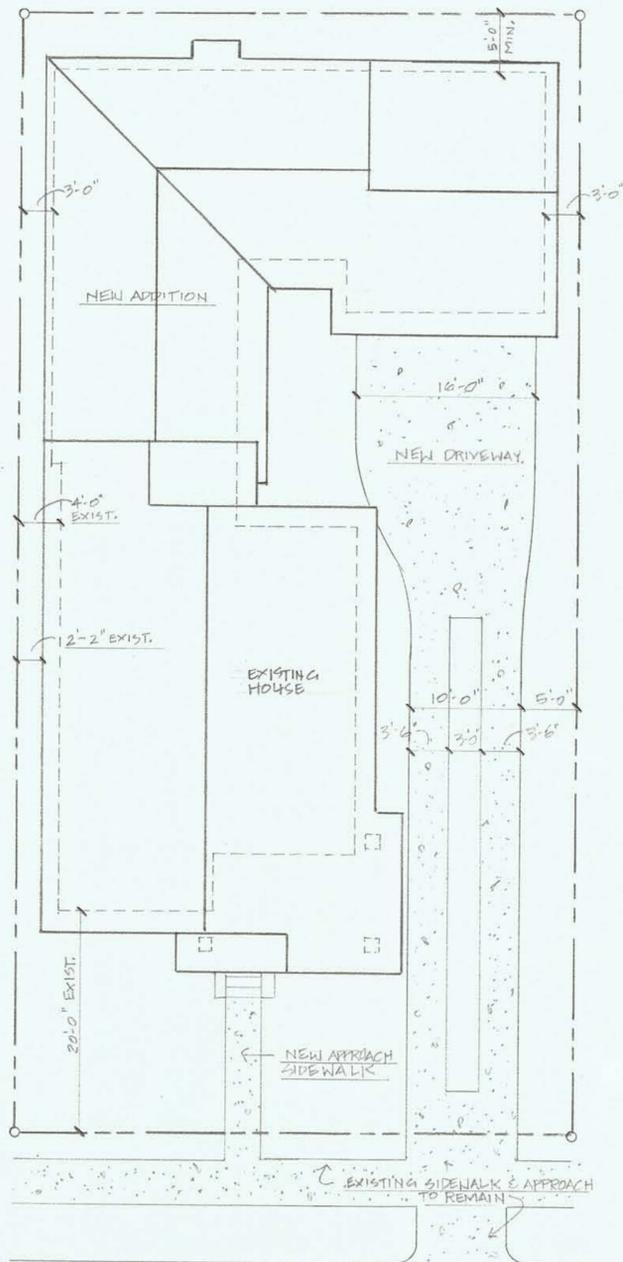


EXISTING ROOF/SITE PLAN

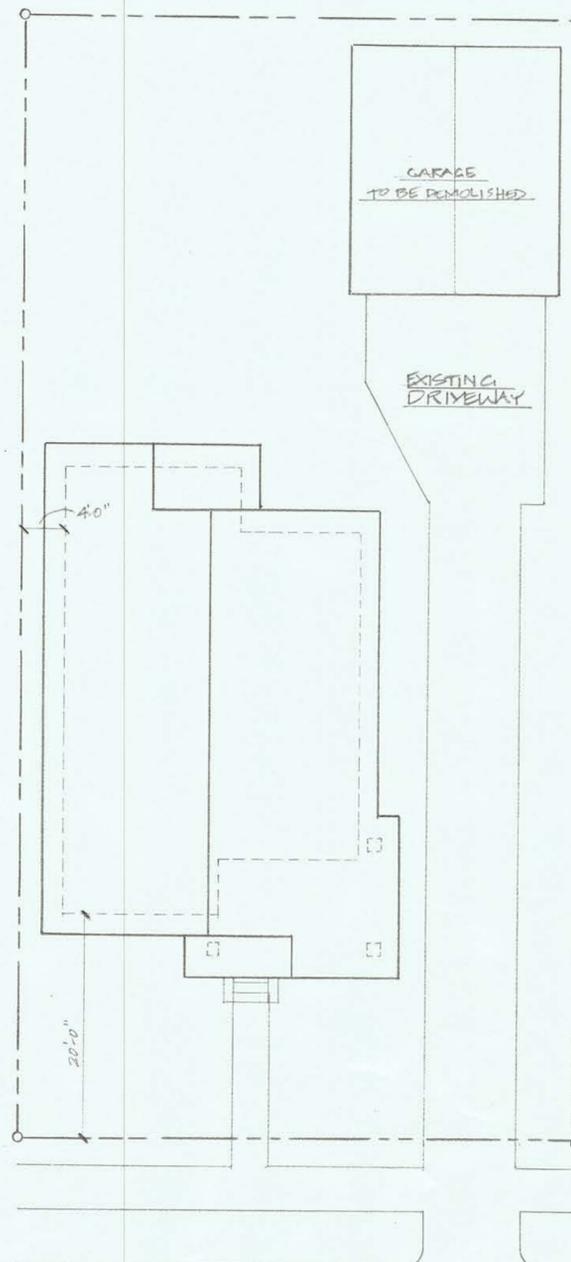

AL TO ELKID

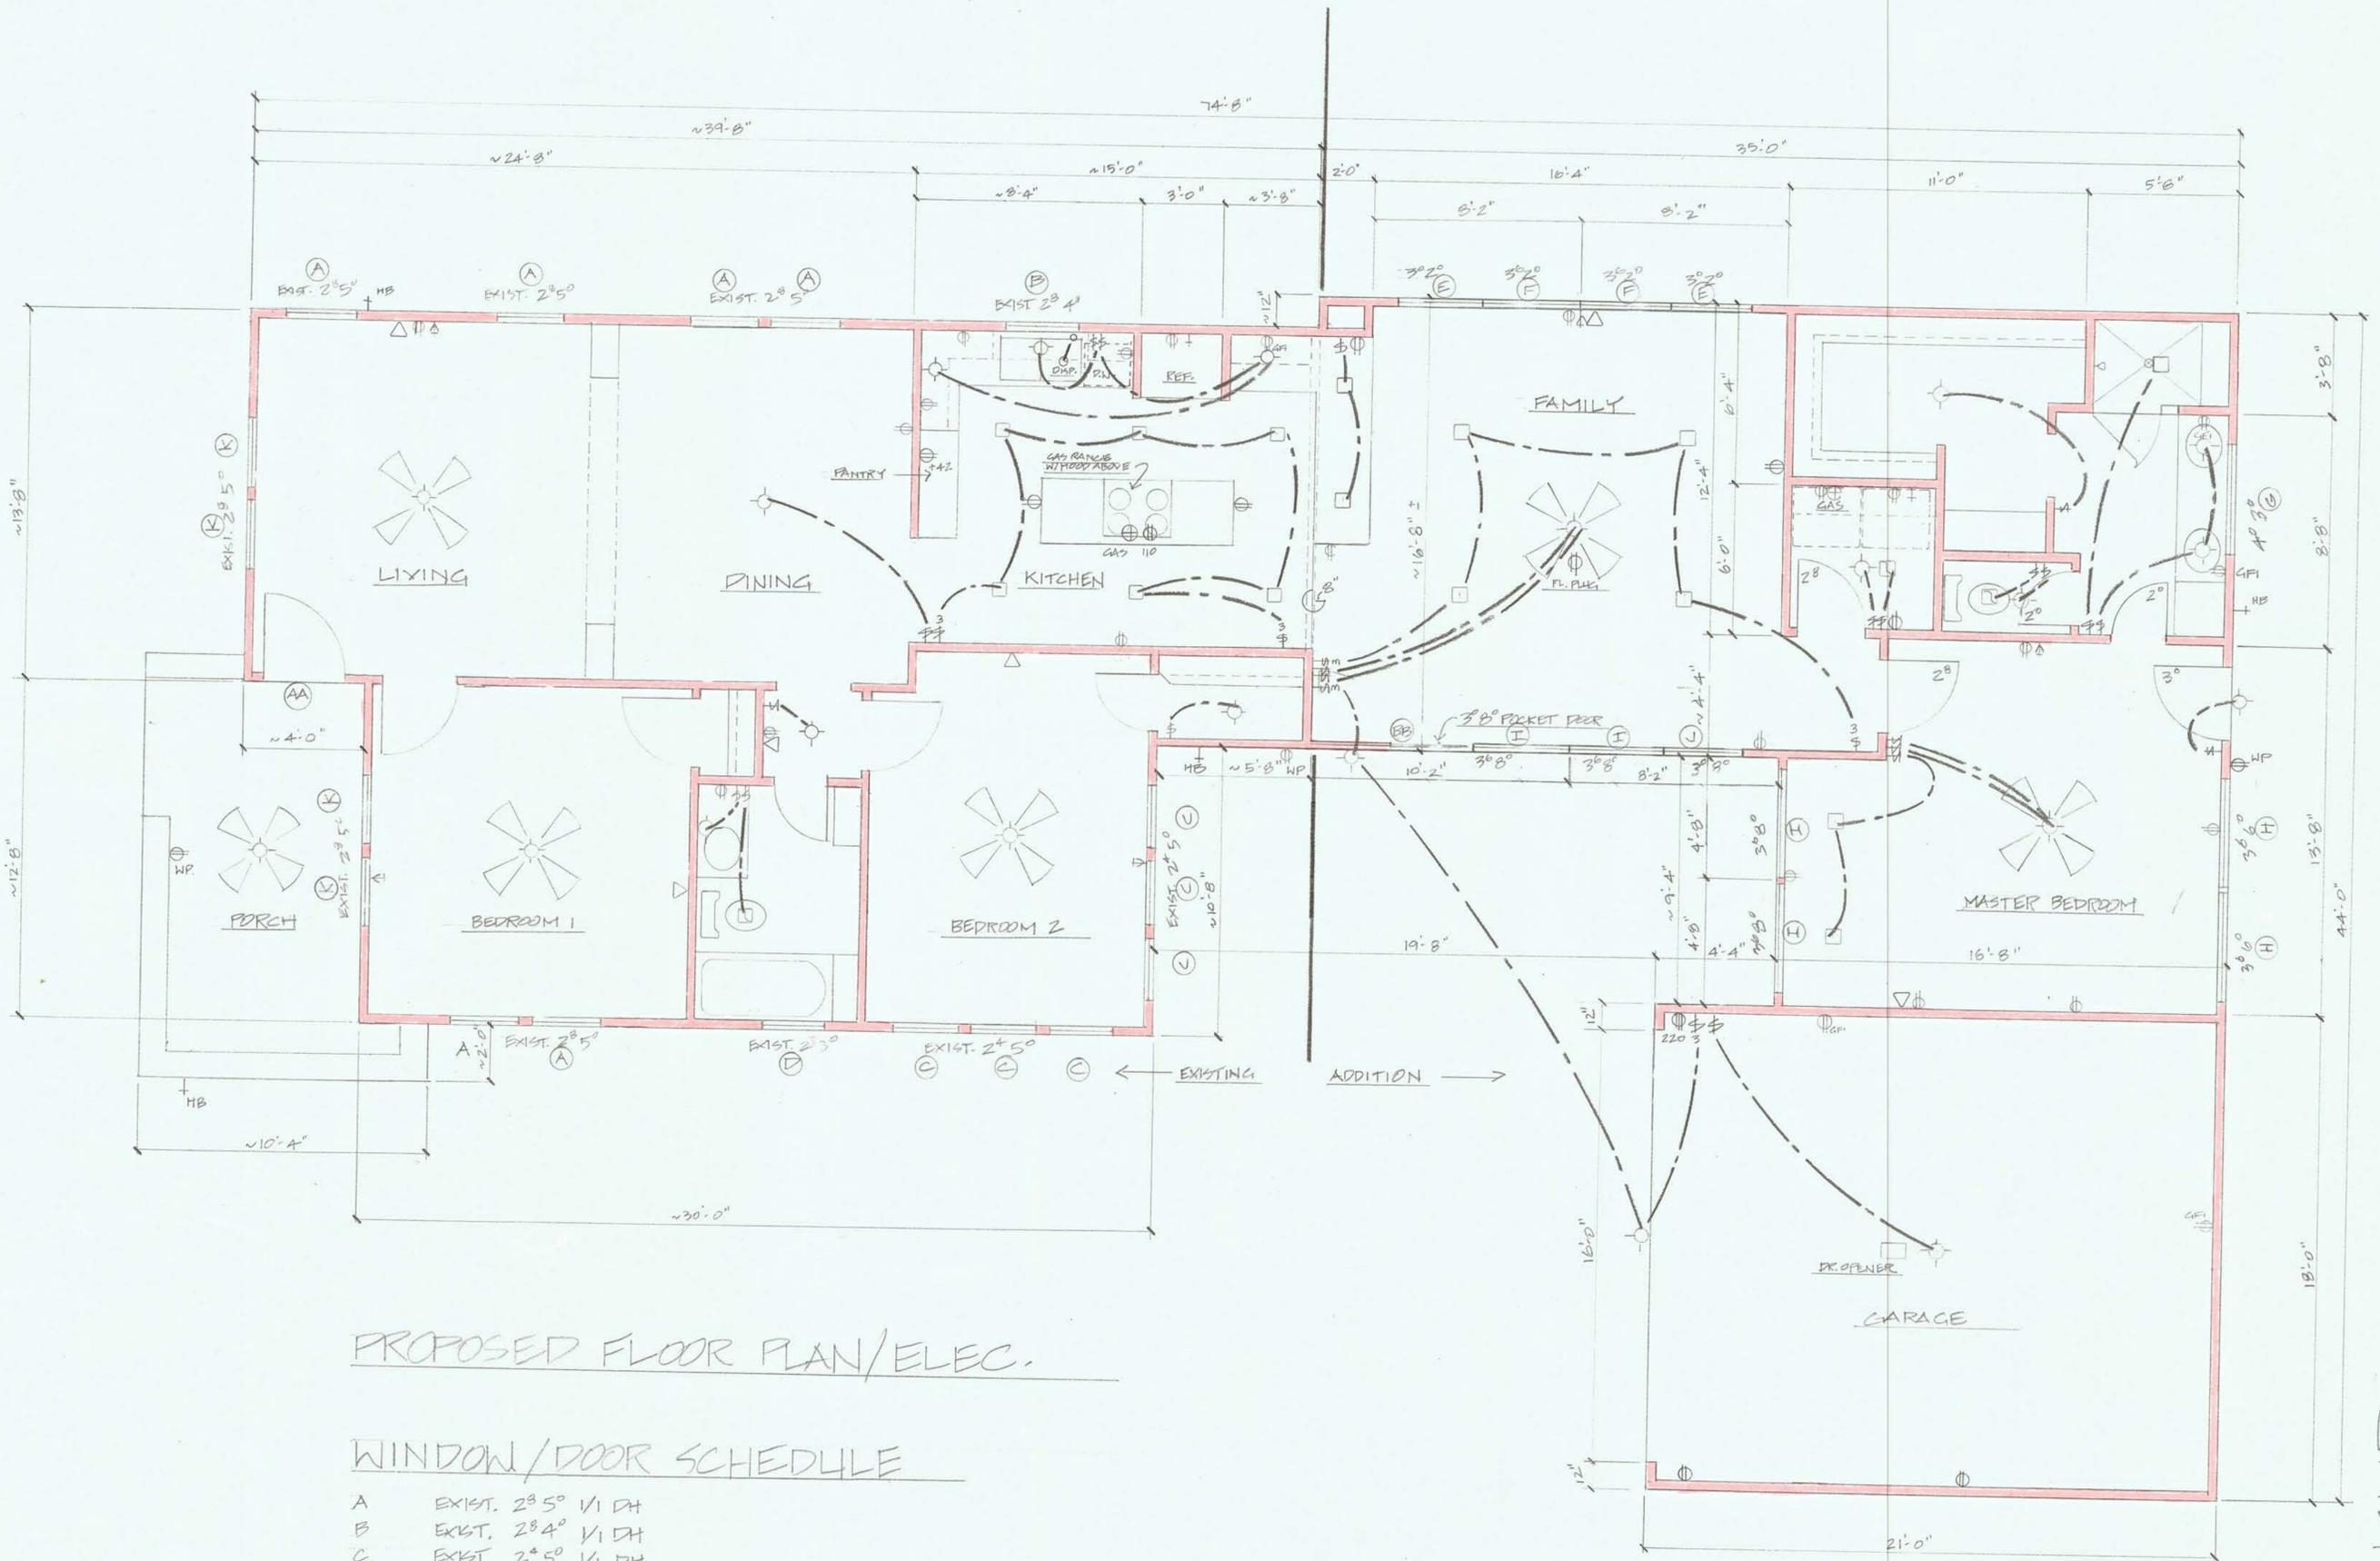


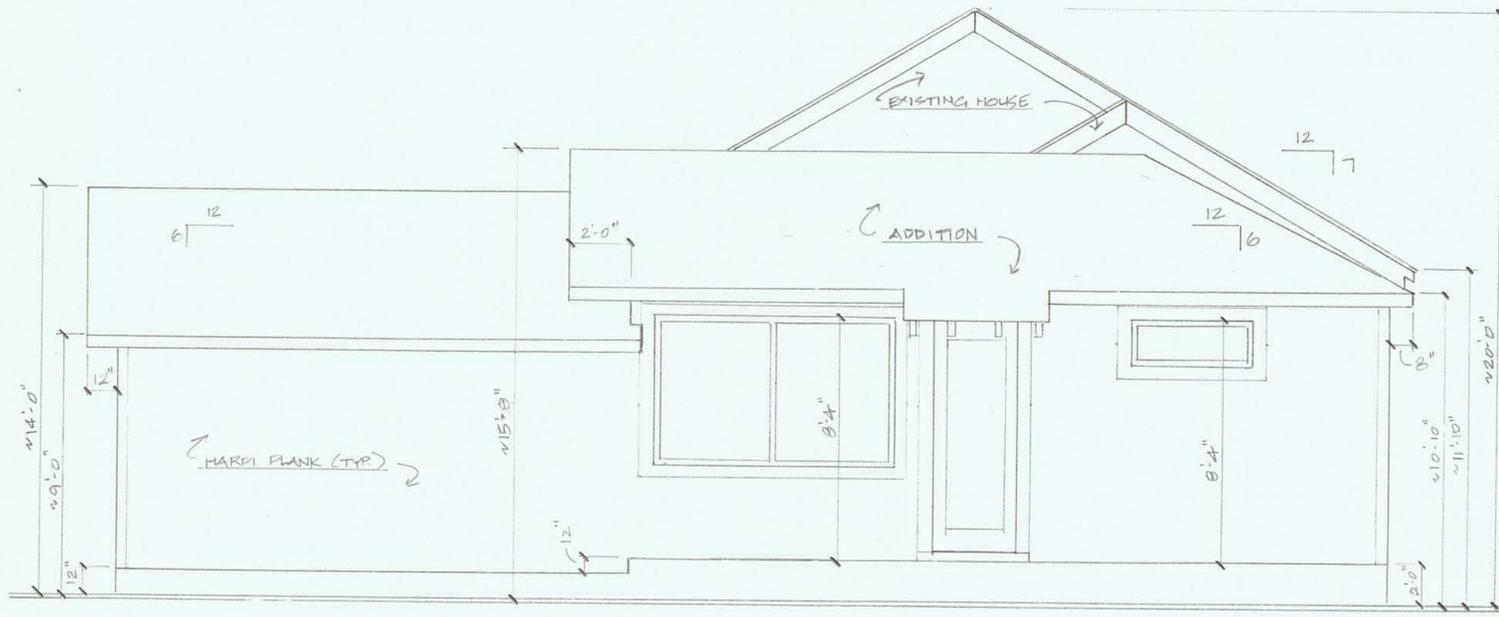

REAR ELEVATION PROPOSED
1/4" SCALE



REAR ELEVATION EXISTING
1/4" SCALE

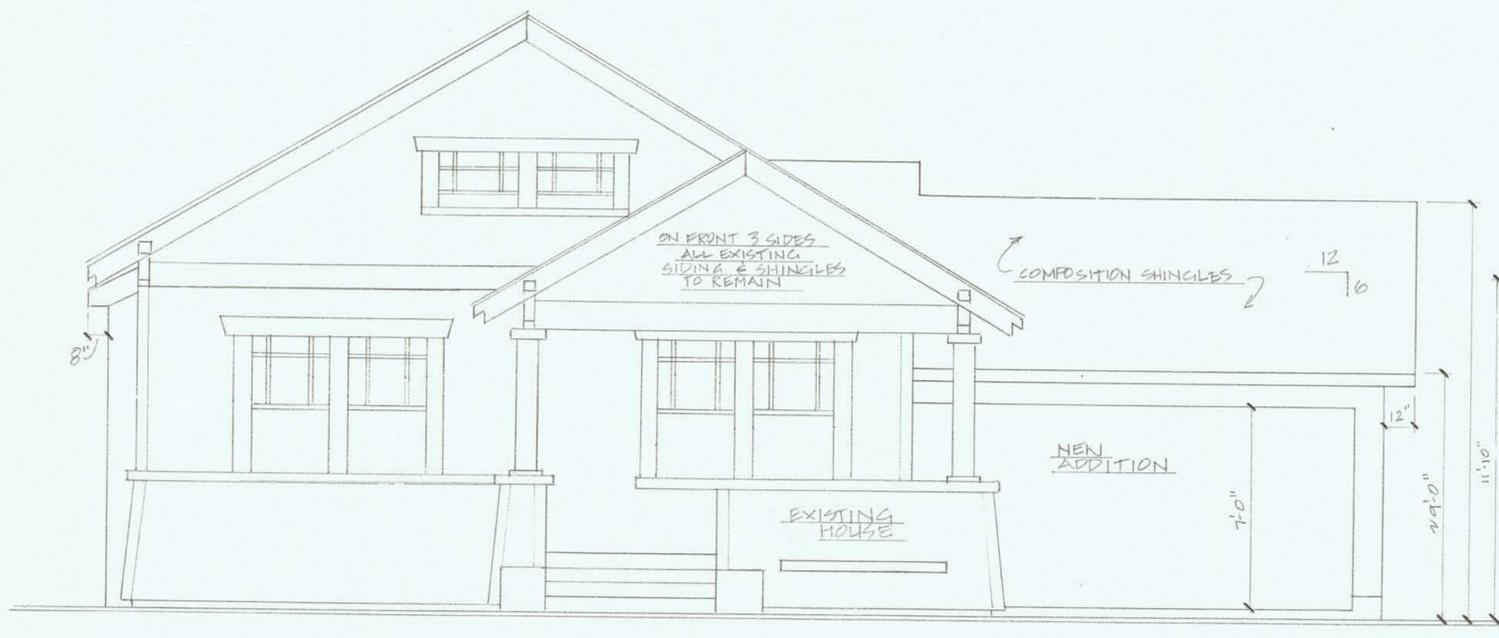


FRONT ELEVATION PROPOSED
1/4" SCALE




FRONT ELEVATION EXISTING
1/4" SCALE


A3 707 ELCLID

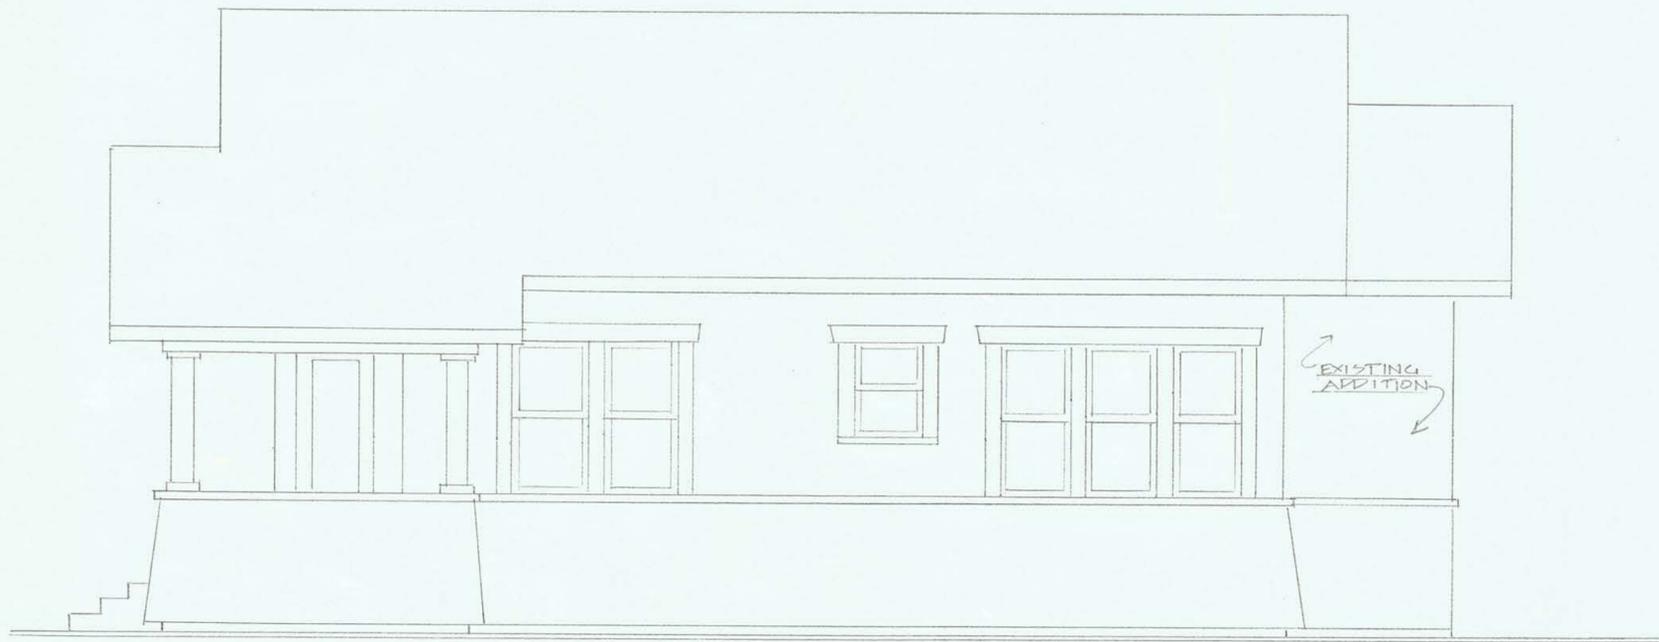


RIGHT ELEVATION EXISTING
1/4" SCALE

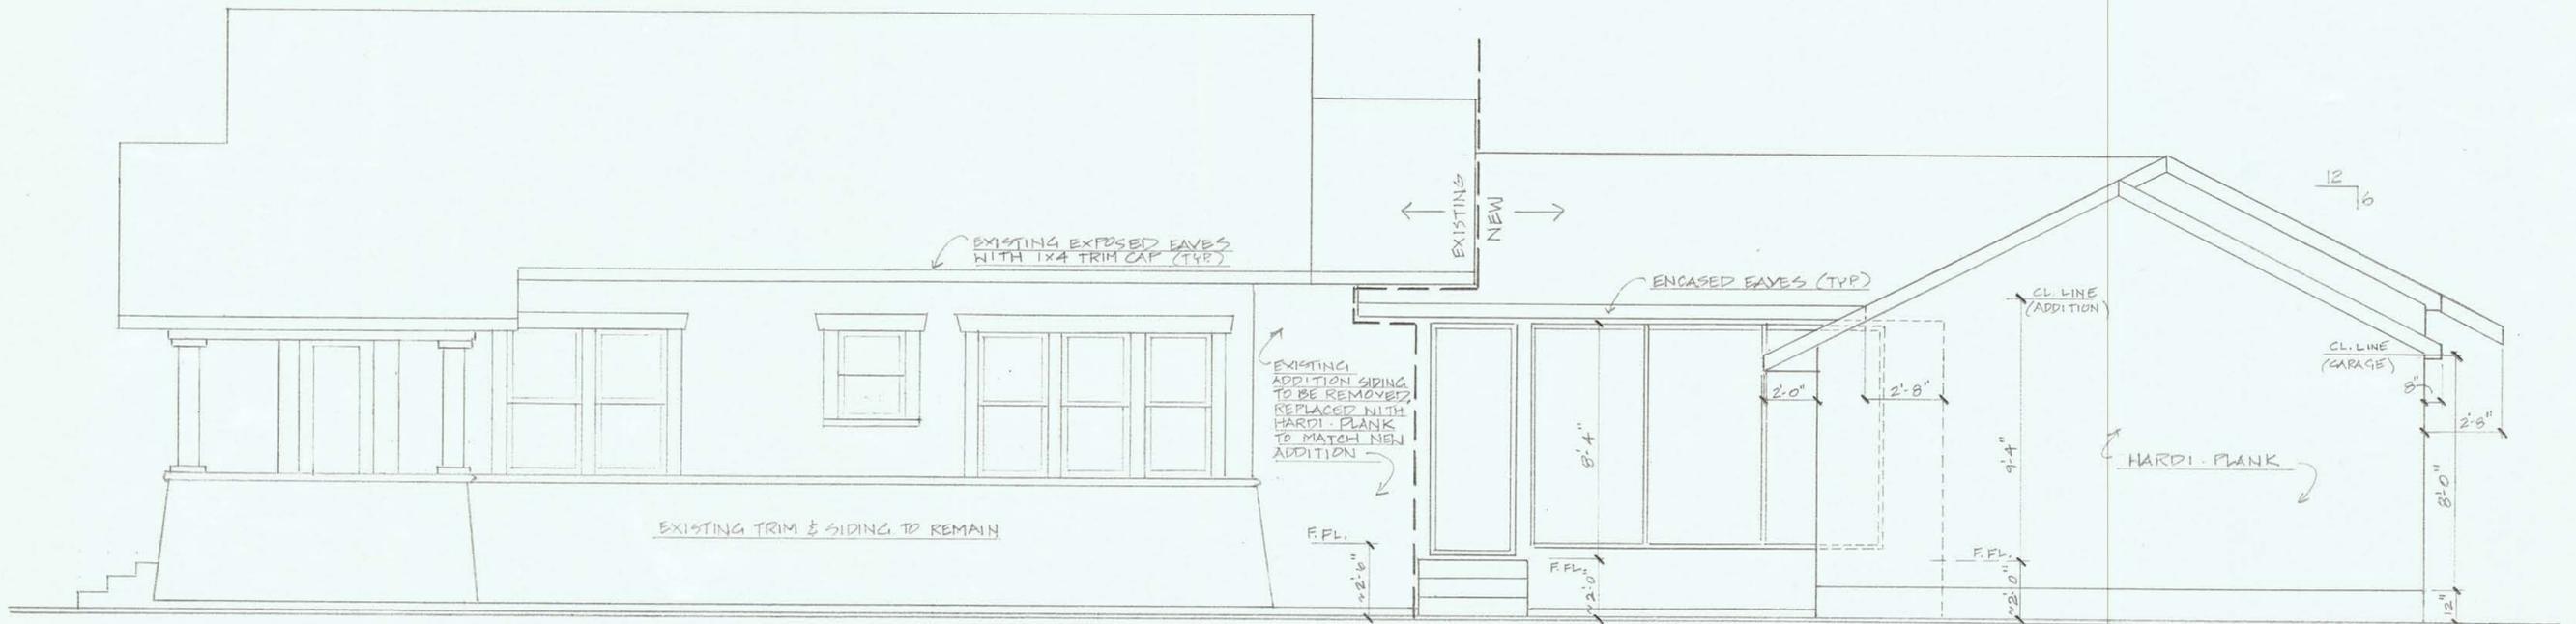

RIGHT ELEVATION PROPOSED
1/4" SCALE

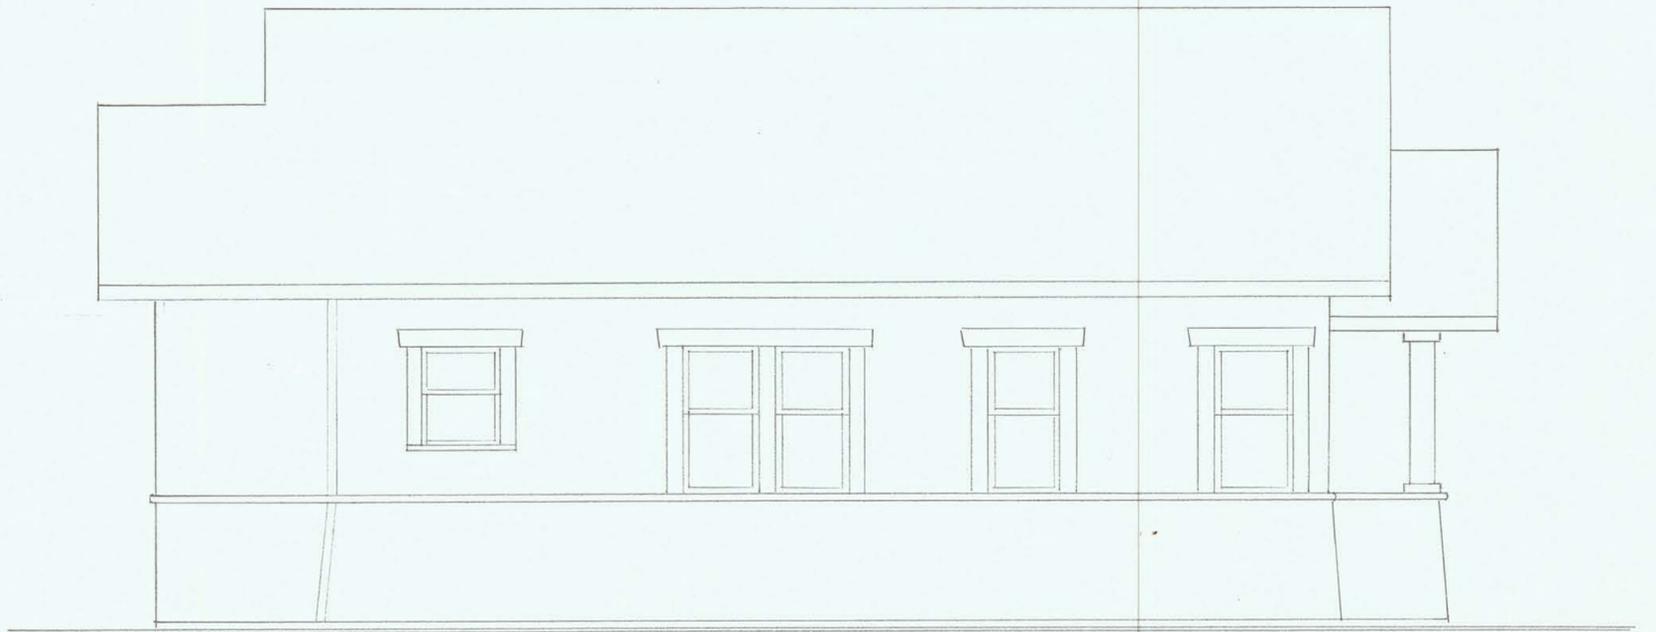

LEFT ELEVATION EXISTING
1/4" SCALE

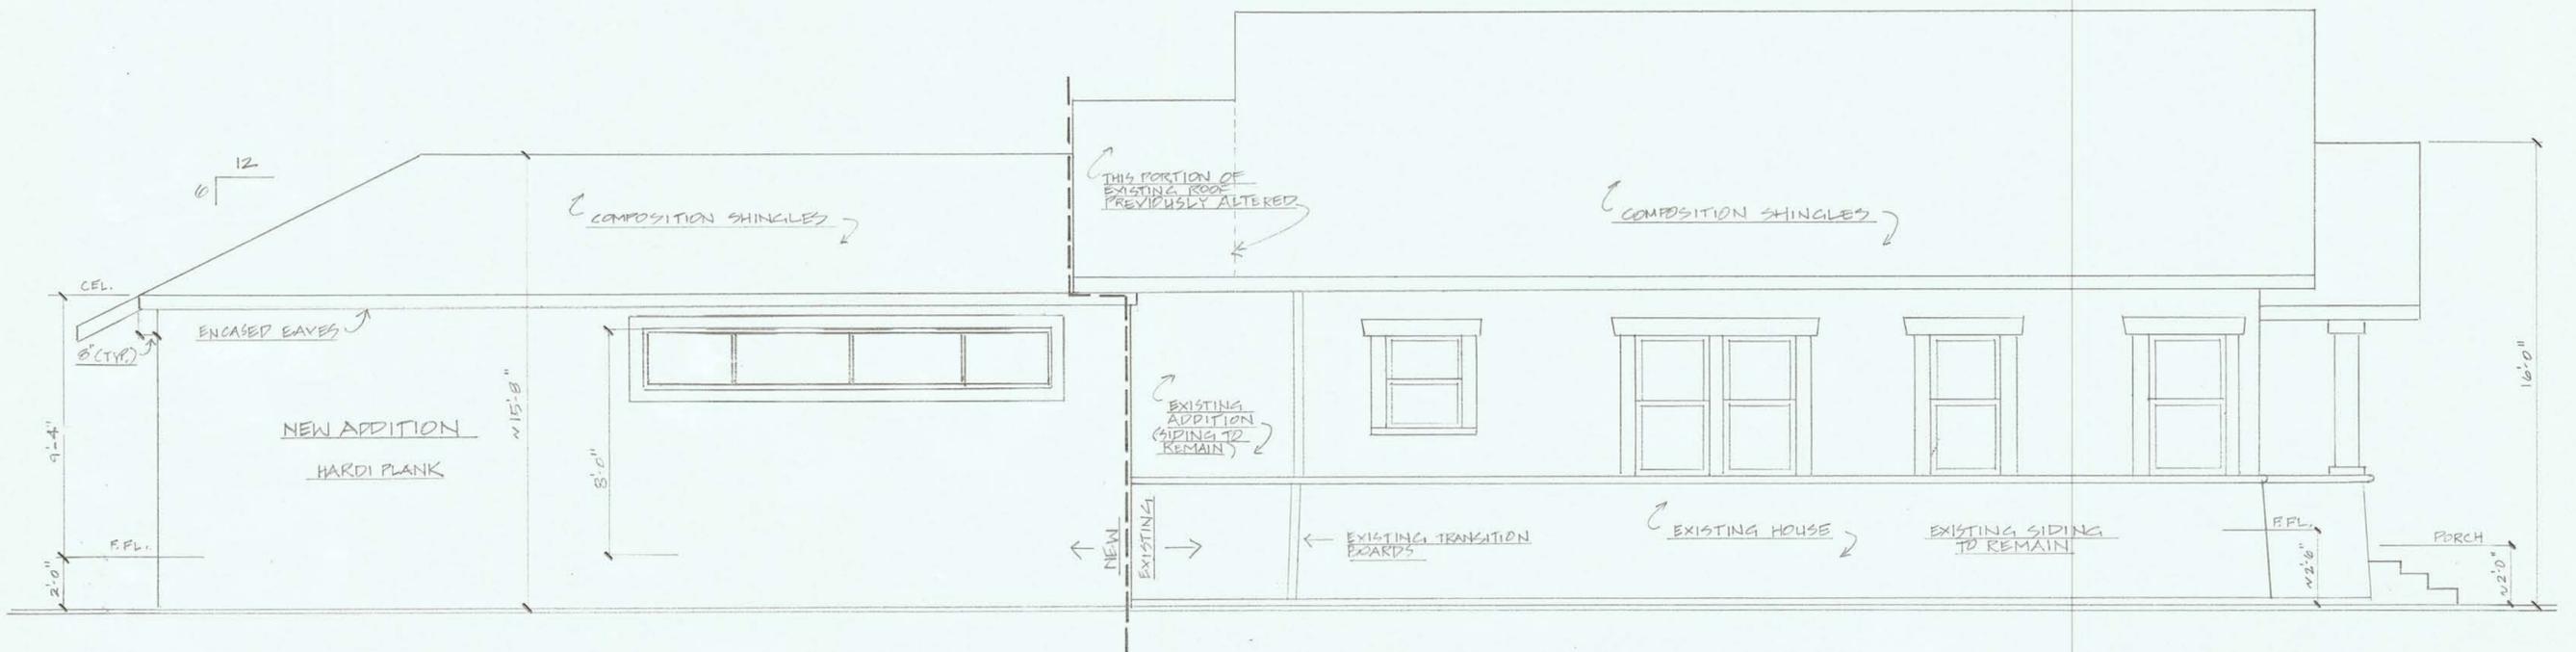

LEFT ELEVATION PROPOSED
1/4" SCALE