


Ella Blvd Overall Pavement Marking and Signage Plan

PROJECT: Ella Blvd Overall Pavement
DATE: 11/02/2023
DRAWN BY: F Lee
CHECKED BY: SA
NOT FOR CONSTRUCTION
SCALE: NTS

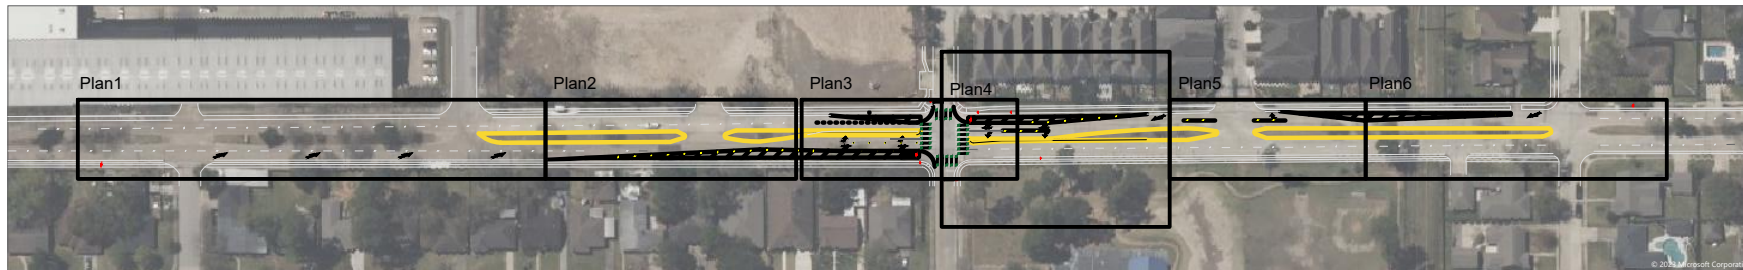

QUANTITIES:


- TYPE R RAISED REFLECTIVE PAVEMENT MARKINGS - 55 RRPM
- 6" REINFORCED CONCRETE WALK COLORED BLACK - 120 SY
- 6" CONCRETE CURB - 520 LF
- WHITE / YELLOW PAINTED CURB - 395 SY
- 6" WHITE PAVEMENT MARKING - 2435 LF
- 12" WHITE PAVEMENT MARKING - 280 LF
- 24" WHITE PAVEMENT MARKING - 22 LF
- TRAFFIC SIGN AND POST - 4 ITEMS.
- STANDARD ARROWS FOR PAVEMENT MARKINGS - 15 ITEMS
- SHARED CROSSWALK - 4 ITEMS

Ella Blvd Overall Pavement Marking and Signage Plan

PROJECT: Ella Blvd Overall Pavement
DATE: 11/02/2023
DRAWN BY: F Lee
CHECKED BY: SA
NOT FOR CONSTRUCTION
SCALE: NTS



Plan 1

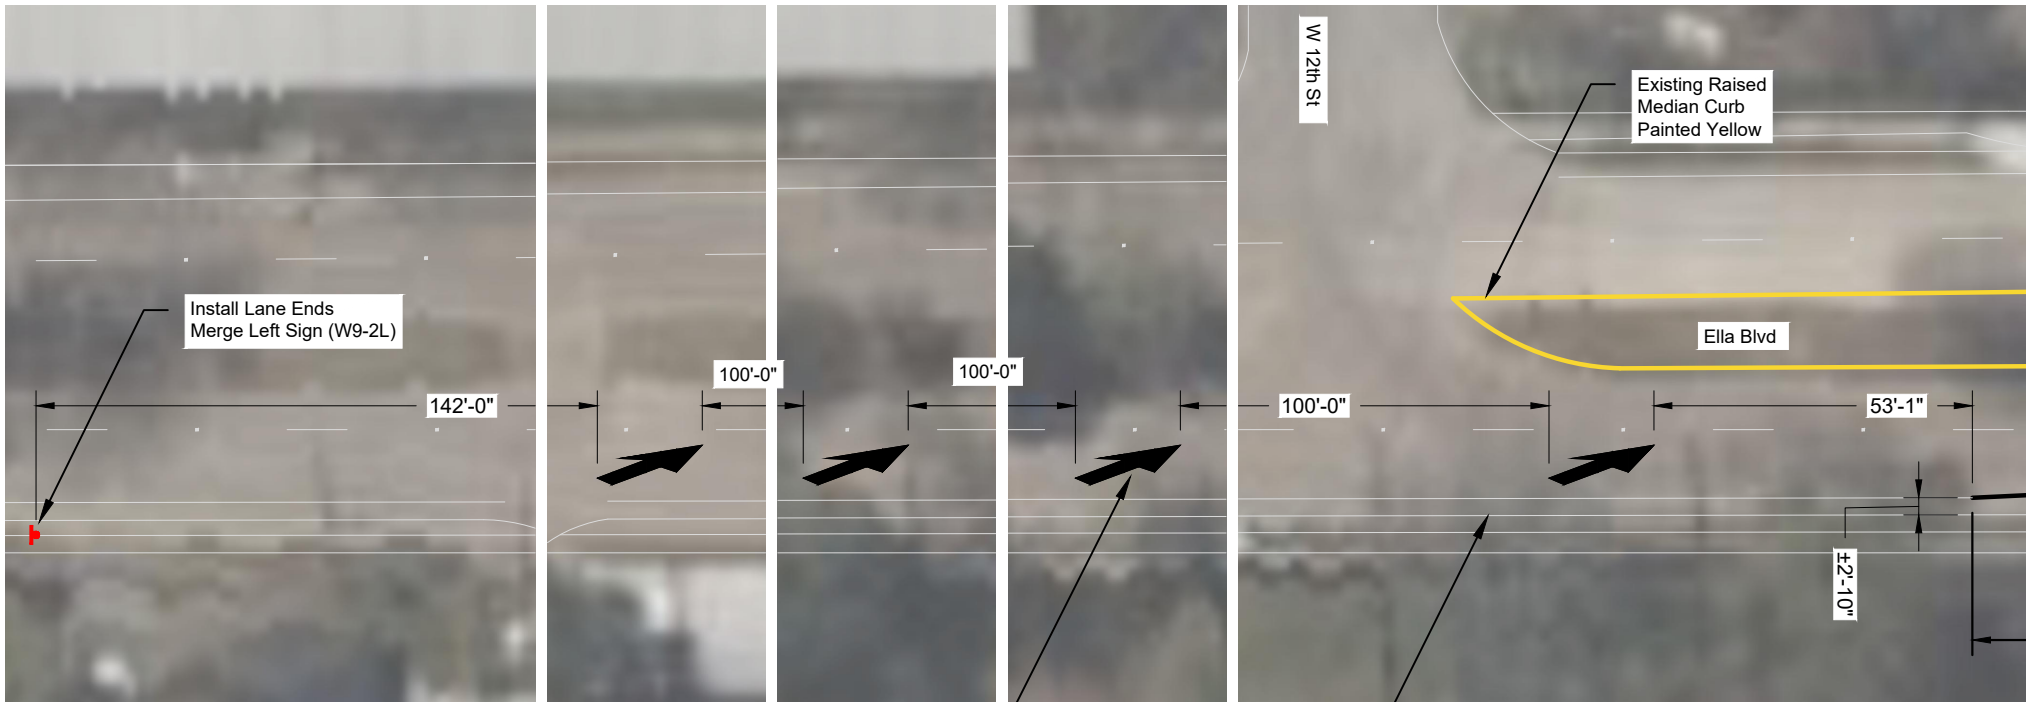

Lane-Reduction Arrow

Existing Curb, Bike Lane and Sidewalk




W9-2L
Lane Ends Merge Left

Ella Blvd Overall Pavement Marking and Signage Plan

PROJECT: Ella Blvd Overall Pavement
DATE: 11/02/2023
DRAWN BY: F Lee
CHECKED BY: SA
NOT FOR CONSTRUCTION
SCALE: NTS



Plan 2

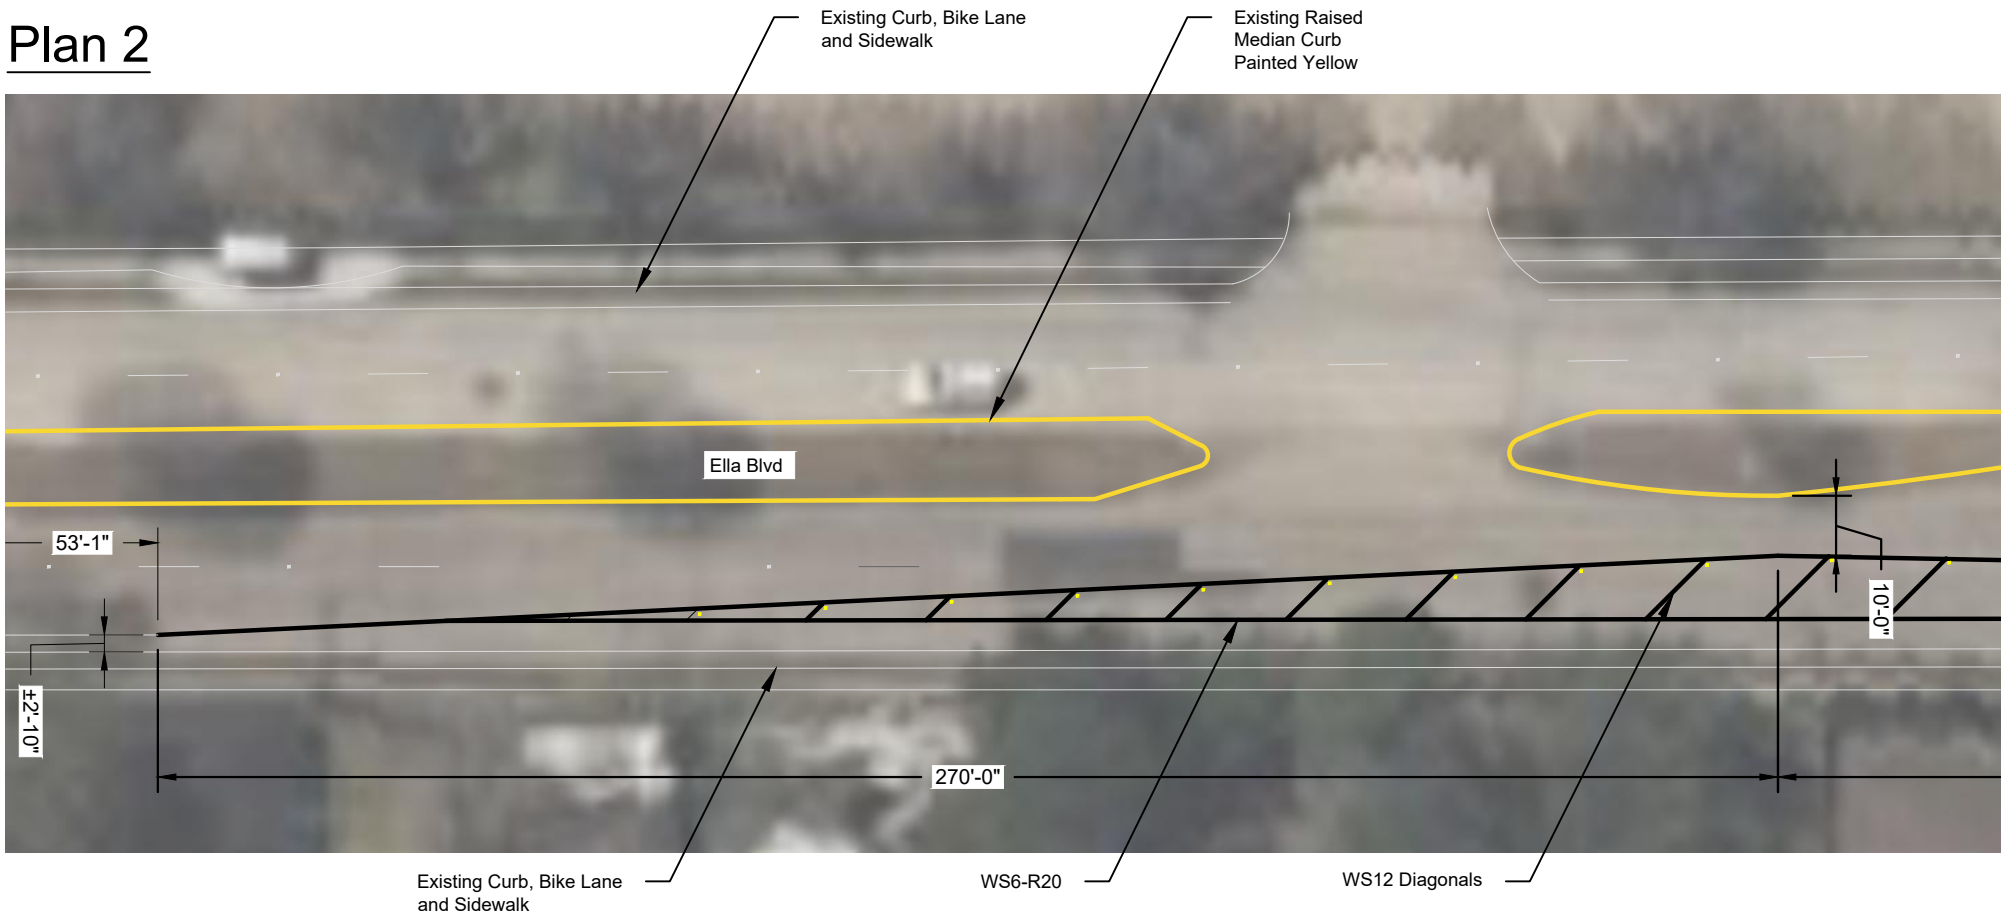


Ella Blvd Overall Pavement Marking and Signage Plan

PROJECT: Ella Blvd Overall Pavement
 DATE: 11/02/2023
 DRAWN BY: F Lee
 CHECKED BY: SA
 NOT FOR CONSTRUCTION
 SCALE: NTS



Plan 4

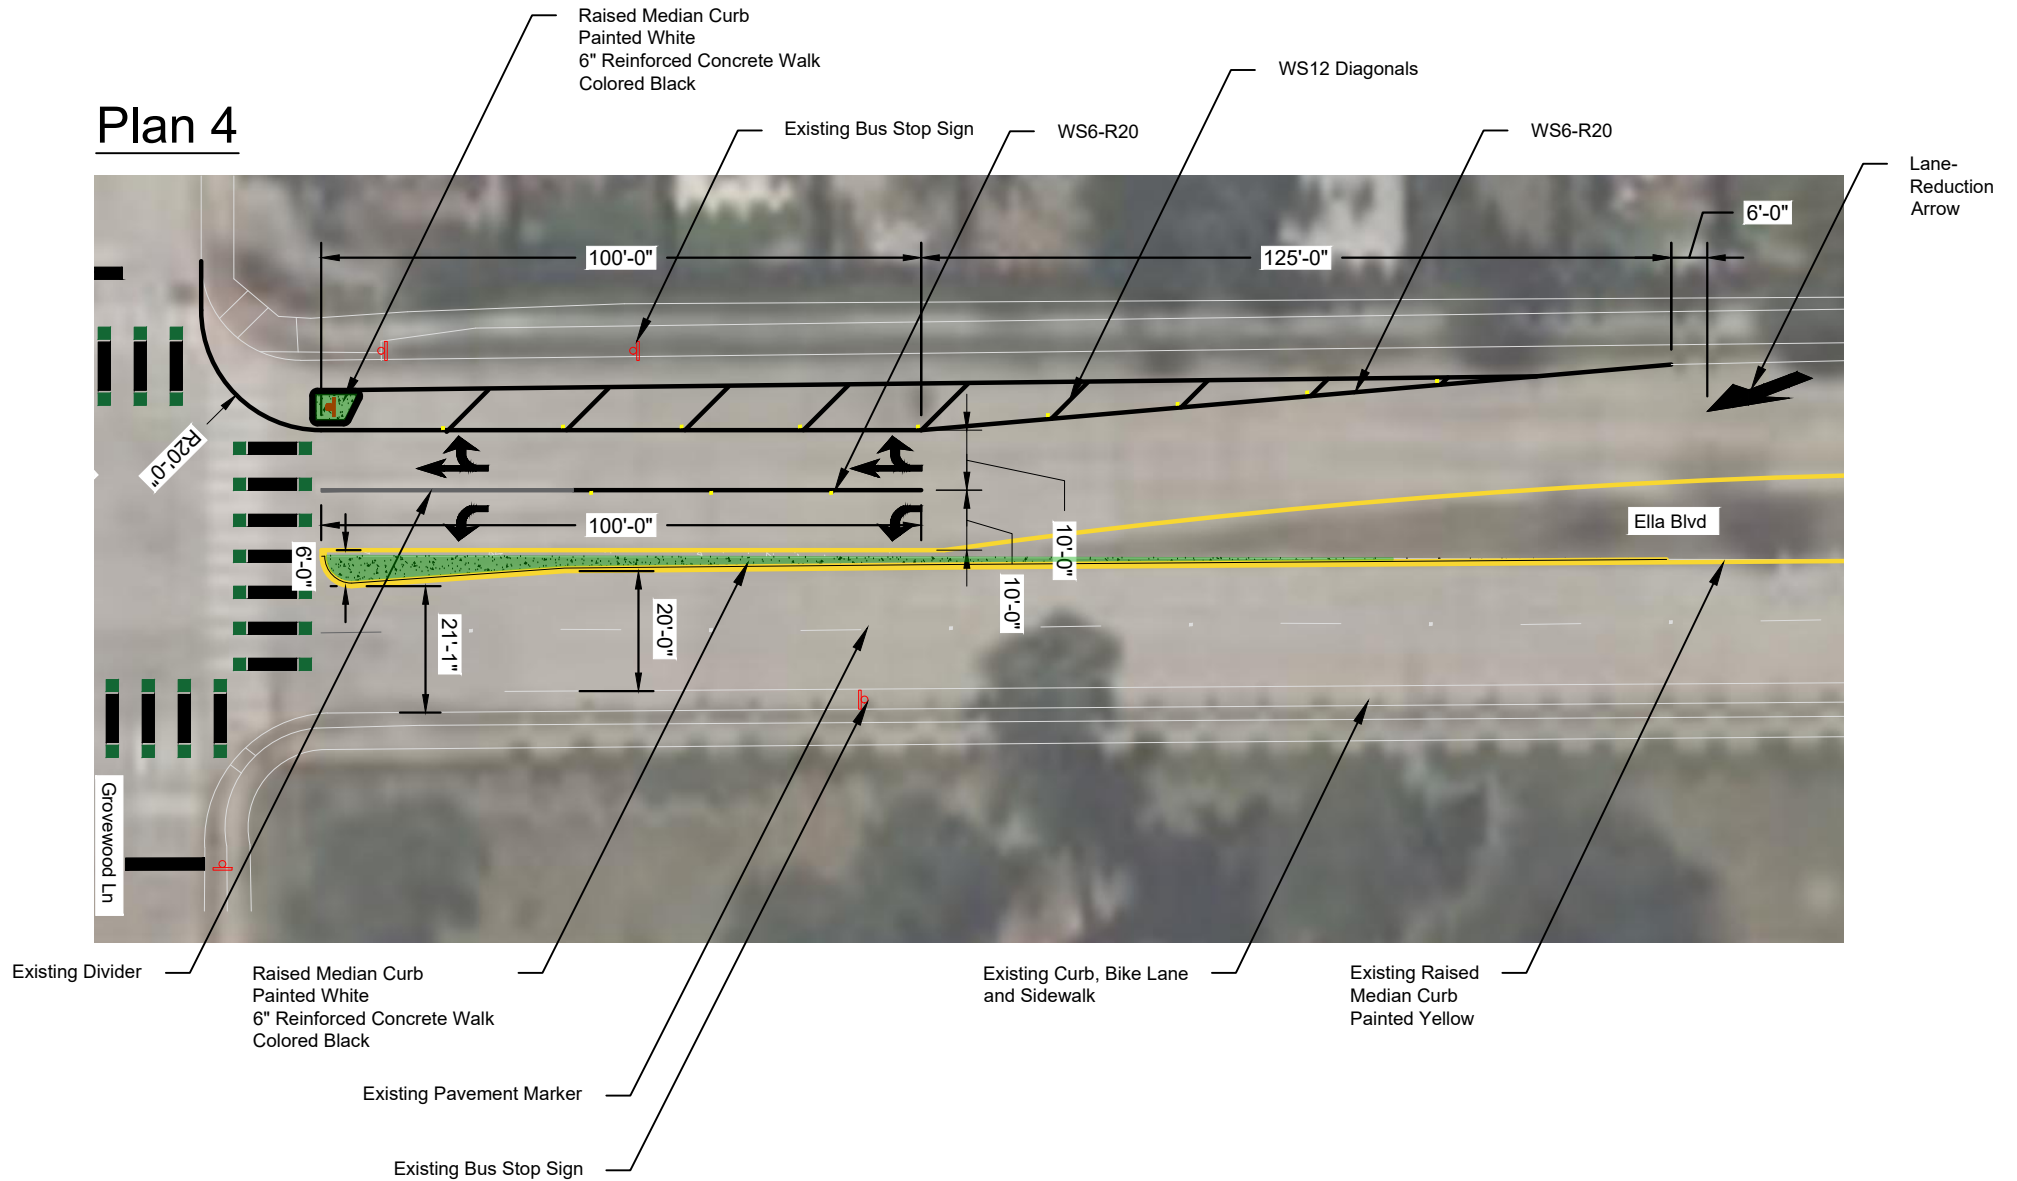


Ella Blvd Overall Pavement Marking and Signage Plan

PROJECT: Ella Blvd Overall Pavement
DATE: 11/02/2023
DRAWN BY: F Lee
CHECKED BY: SA
NOT FOR CONSTRUCTION
SCALE: NTS



Plan 5

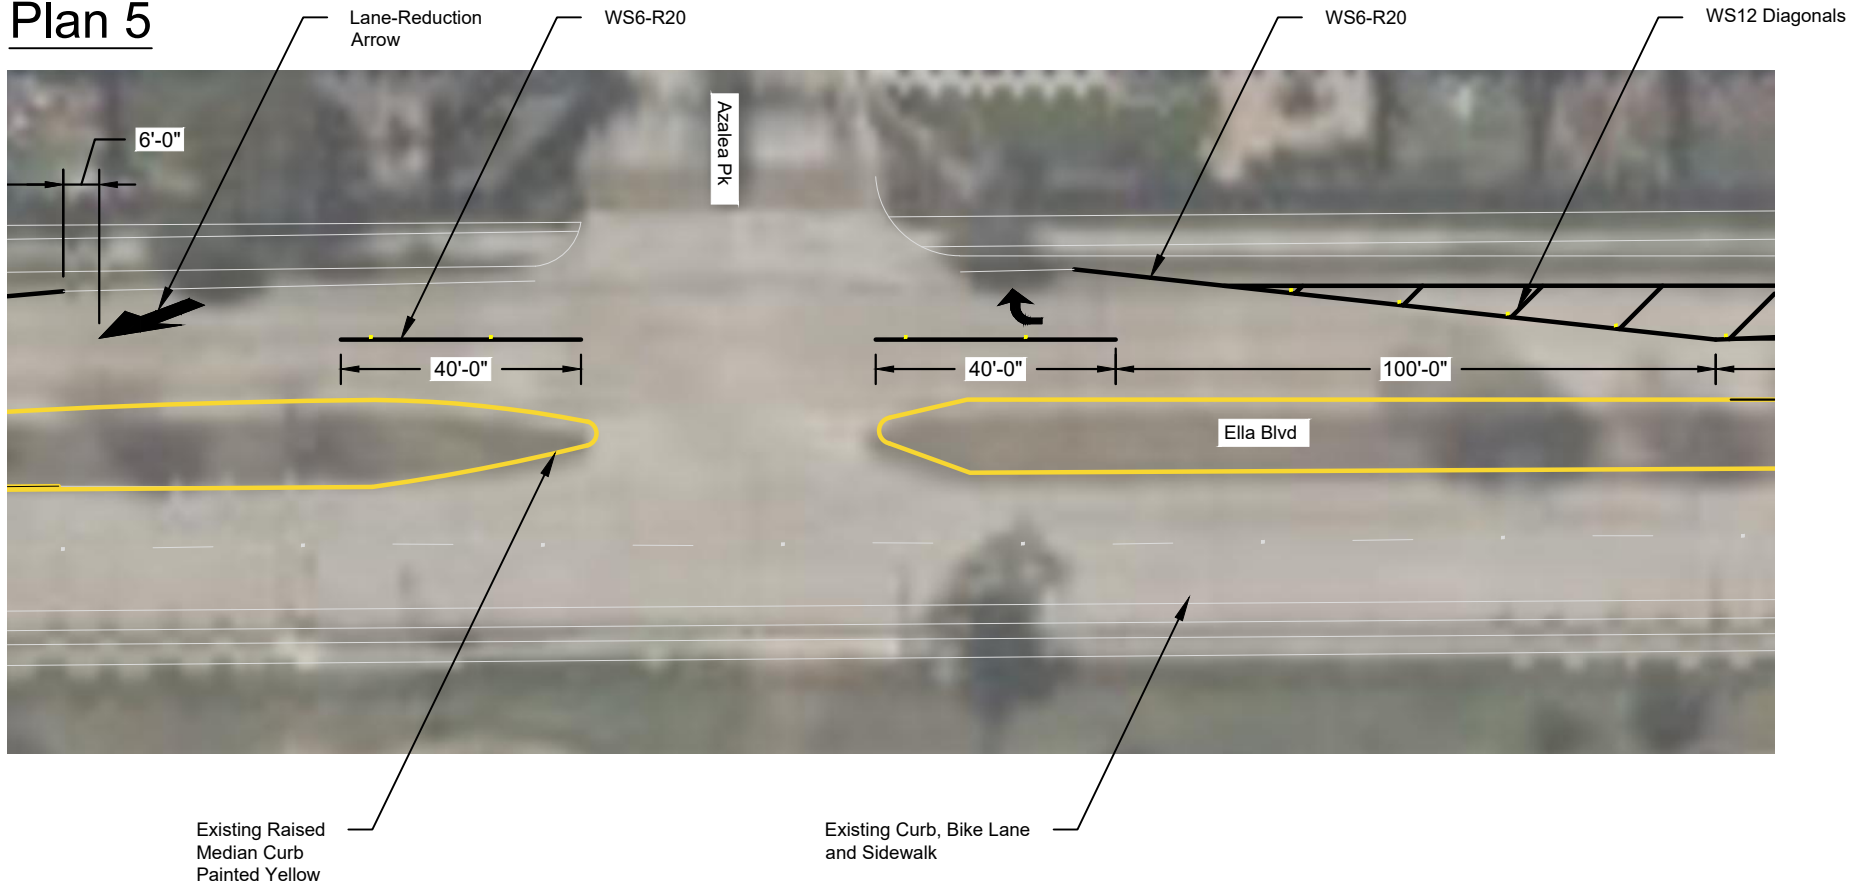


Ella Blvd Overall Pavement Marking and Signage Plan

PROJECT: Ella Blvd Overall Pavement
DATE: 11/02/2023
DRAWN BY: F Lee
CHECKED BY: SA
NOT FOR CONSTRUCTION
SCALE: NTS



Plan 6

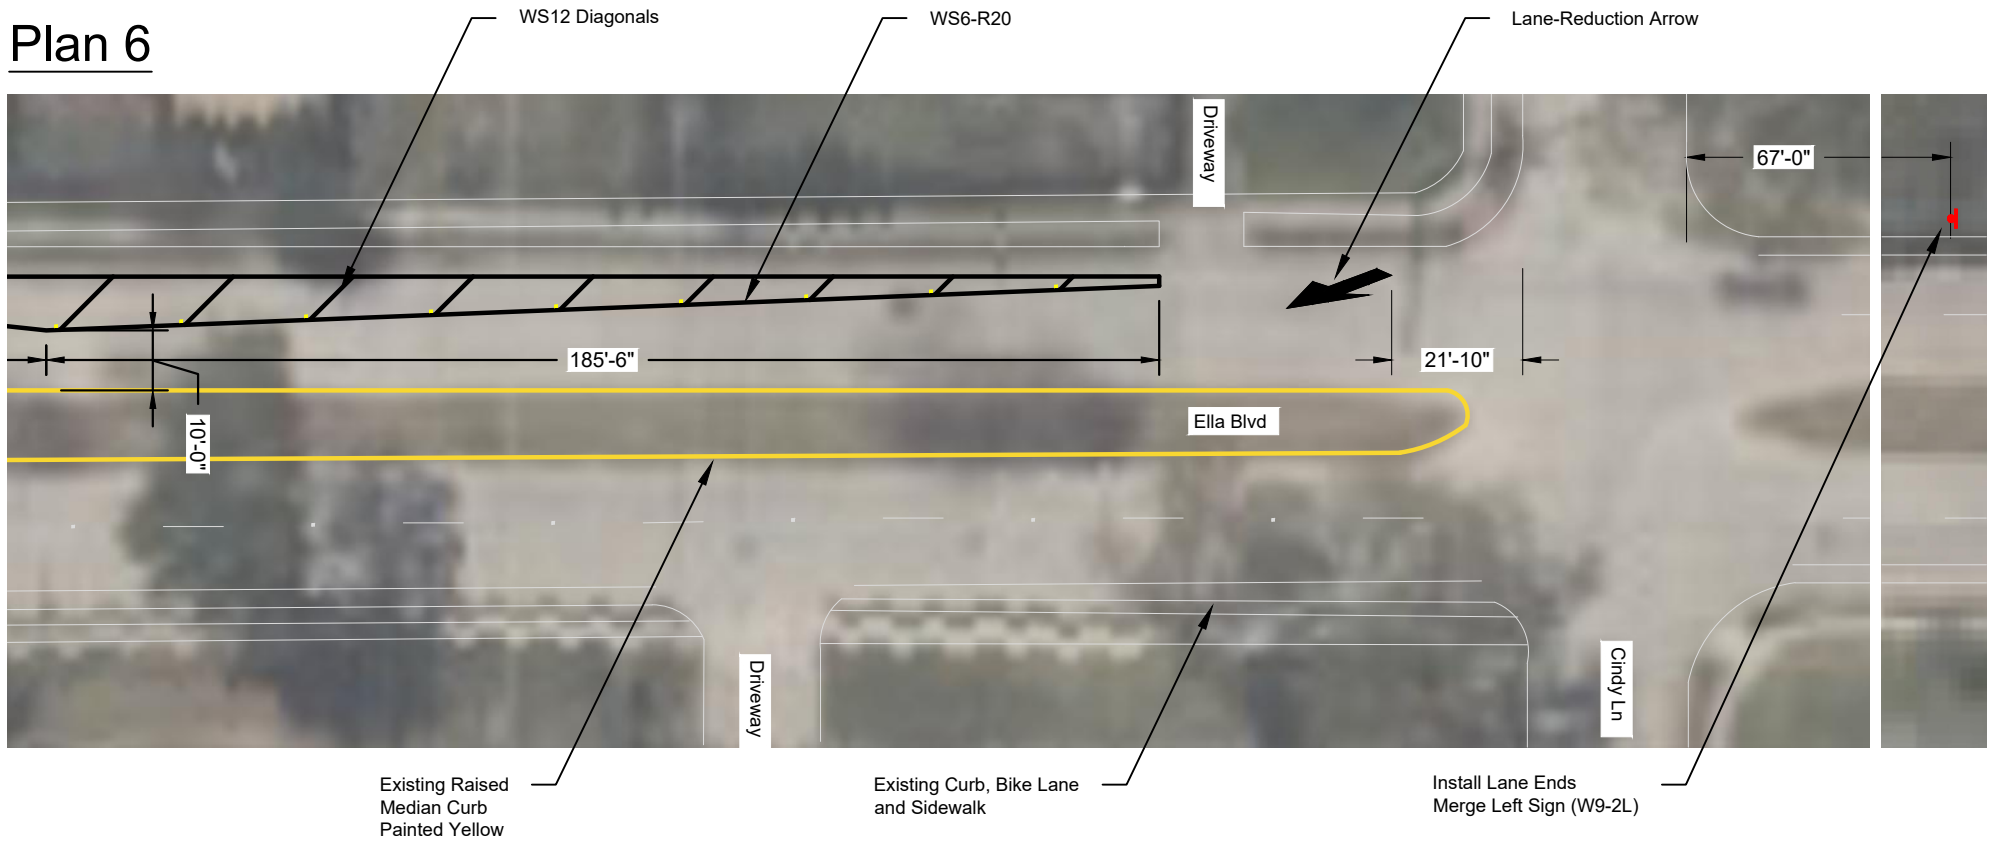


W9-2L
Lane Ends Merge Left

Ella Blvd Overall Pavement Marking and Signage Plan

PROJECT: Ella Blvd Overall Pavement
DATE: 11/02/2023
DRAWN BY: F Lee
CHECKED BY: SA
NOT FOR CONSTRUCTION
SCALE: NTS



Vehicle Turning Movement (S-Bus-40)(NBLT/NBRT/Bus Stop)

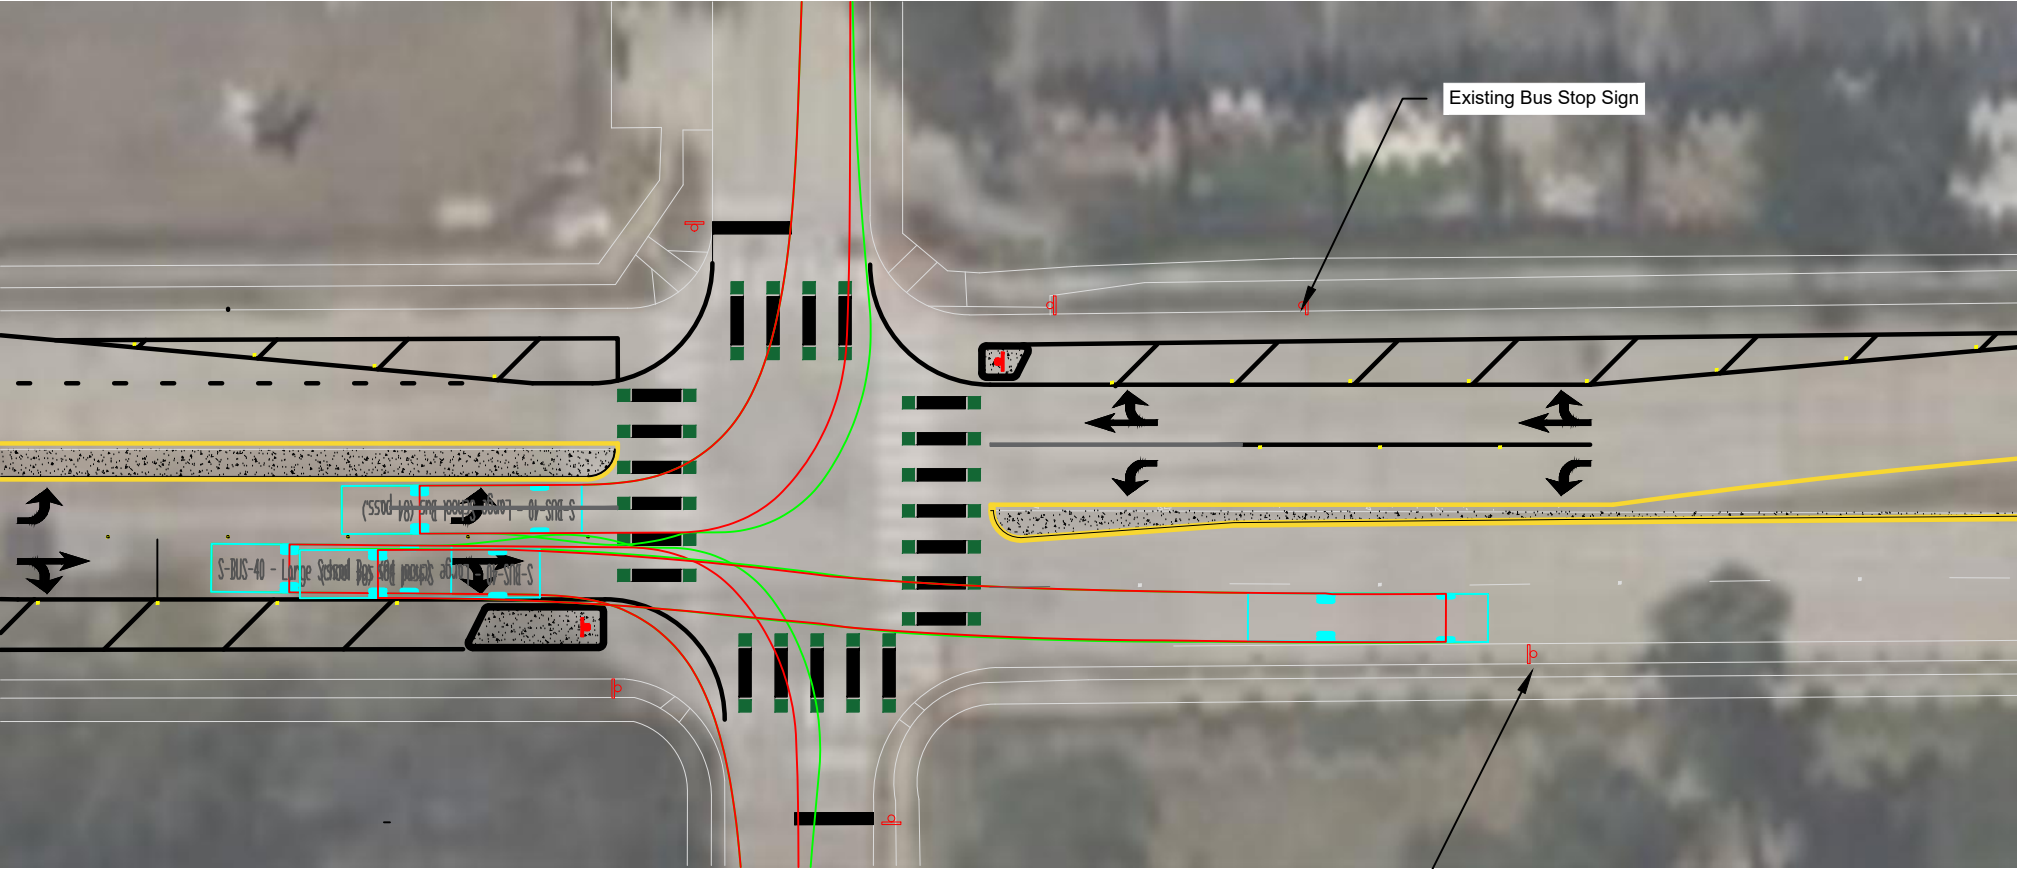


Existing Bus Stop Sign

Ella Blvd Overall Pavement Marking and Signage Plan

PROJECT: Ella Blvd Overall Pavement
DATE: 11/02/2023
DRAWN BY: F Lee
CHECKED BY: SA
NOT FOR CONSTRUCTION
SCALE: NTS



Vehicle Turning Movement (S-Bus-40)(SBLT/SBRT/Bus Stop)

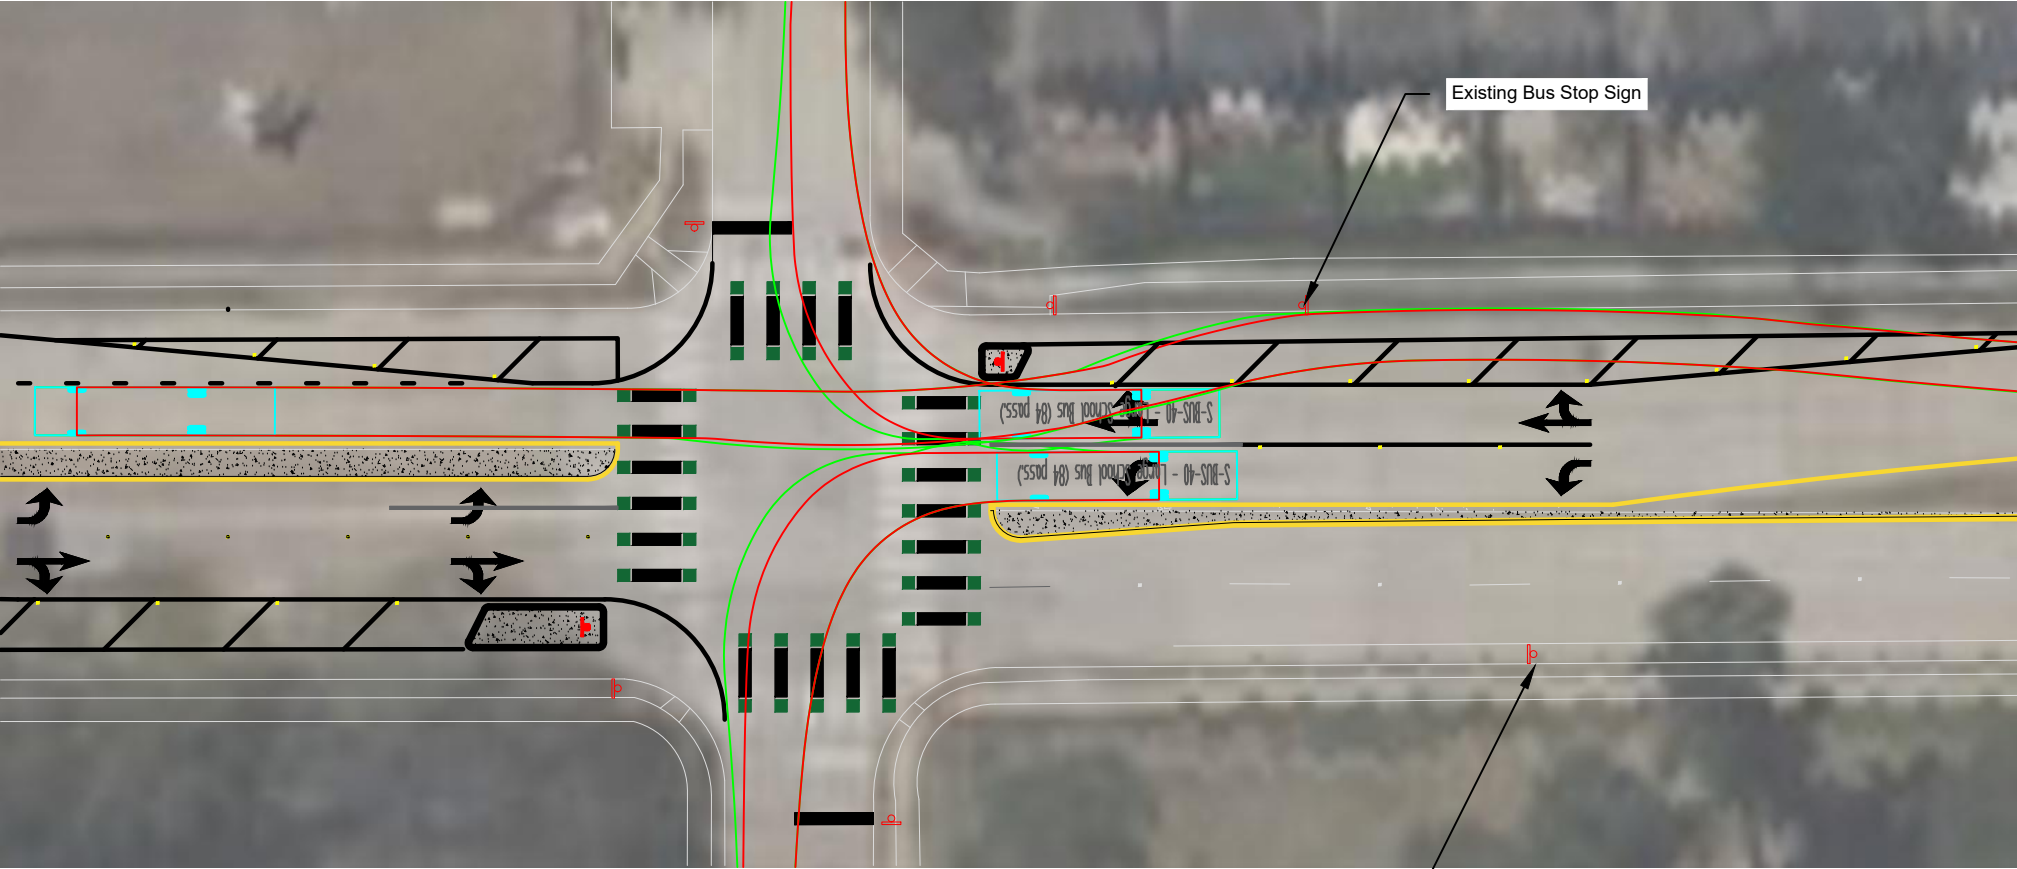

Existing Bus Stop Sign

Existing Bus Stop Sign

Ella Blvd Overall Pavement Marking and Signage Plan

PROJECT: Ella Blvd Overall Pavement
DATE: 11/02/2023
DRAWN BY: F Lee
CHECKED BY: SA
NOT FOR CONSTRUCTION
SCALE: NTS



Vehicle Turning Movement (S-Bus-40)(EBRT)

