




Typical Section 1

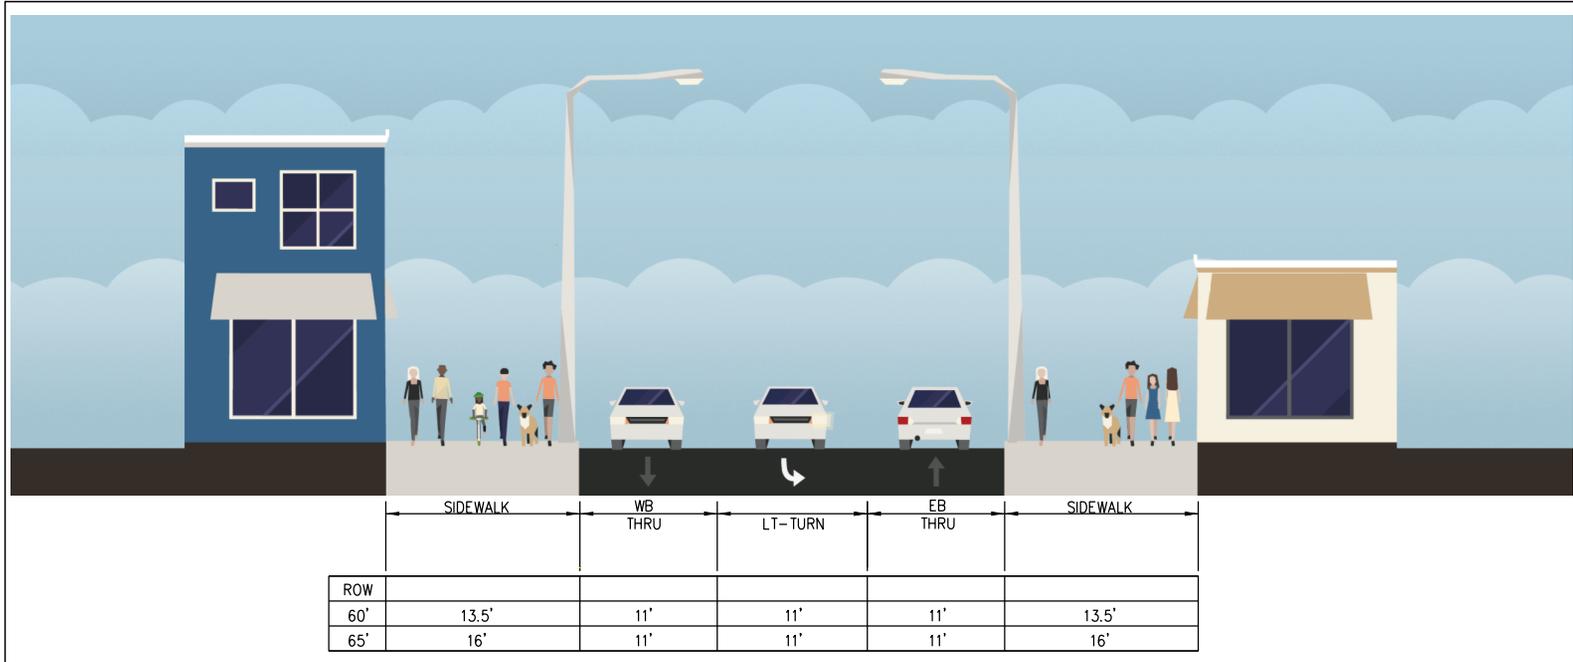


Typical Section 2

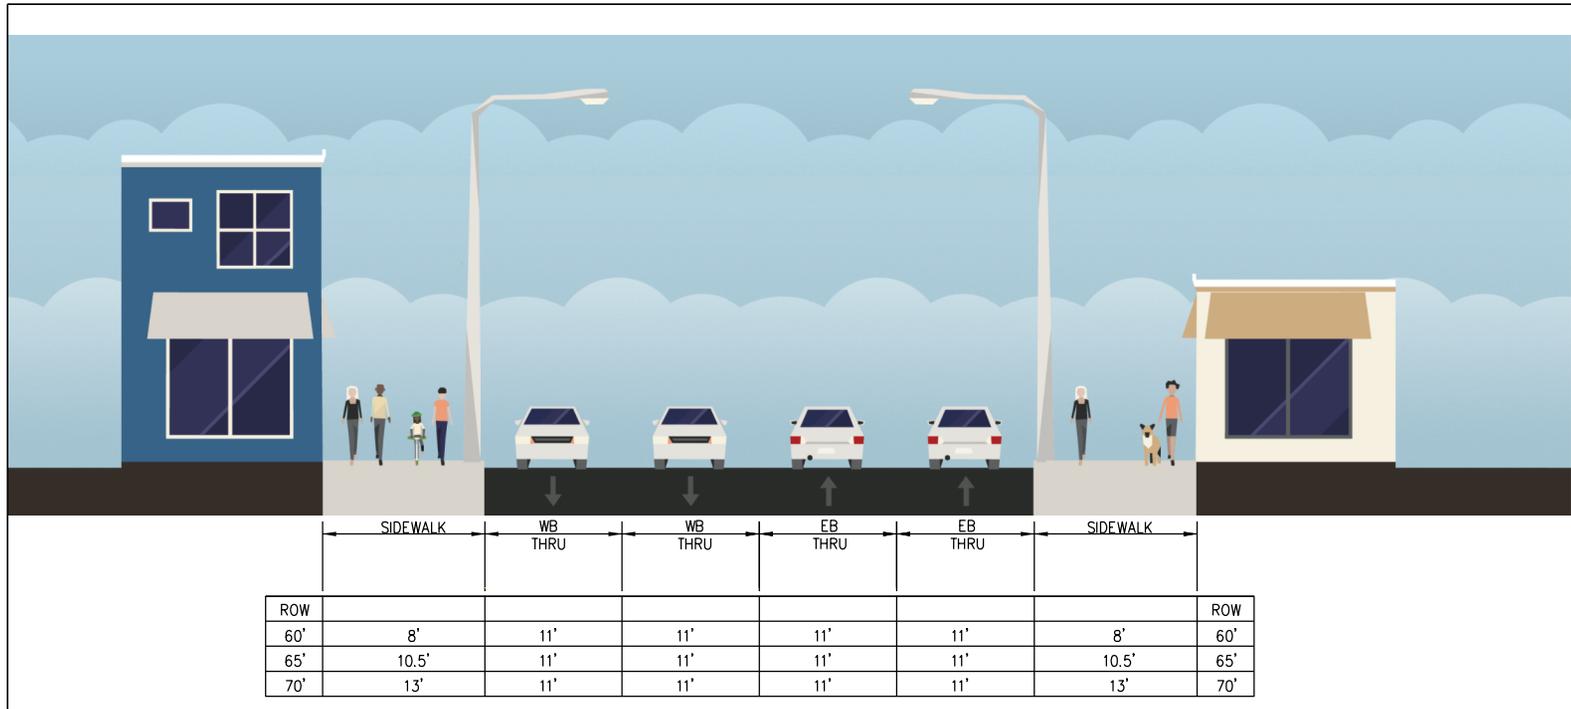

Typical Section 3

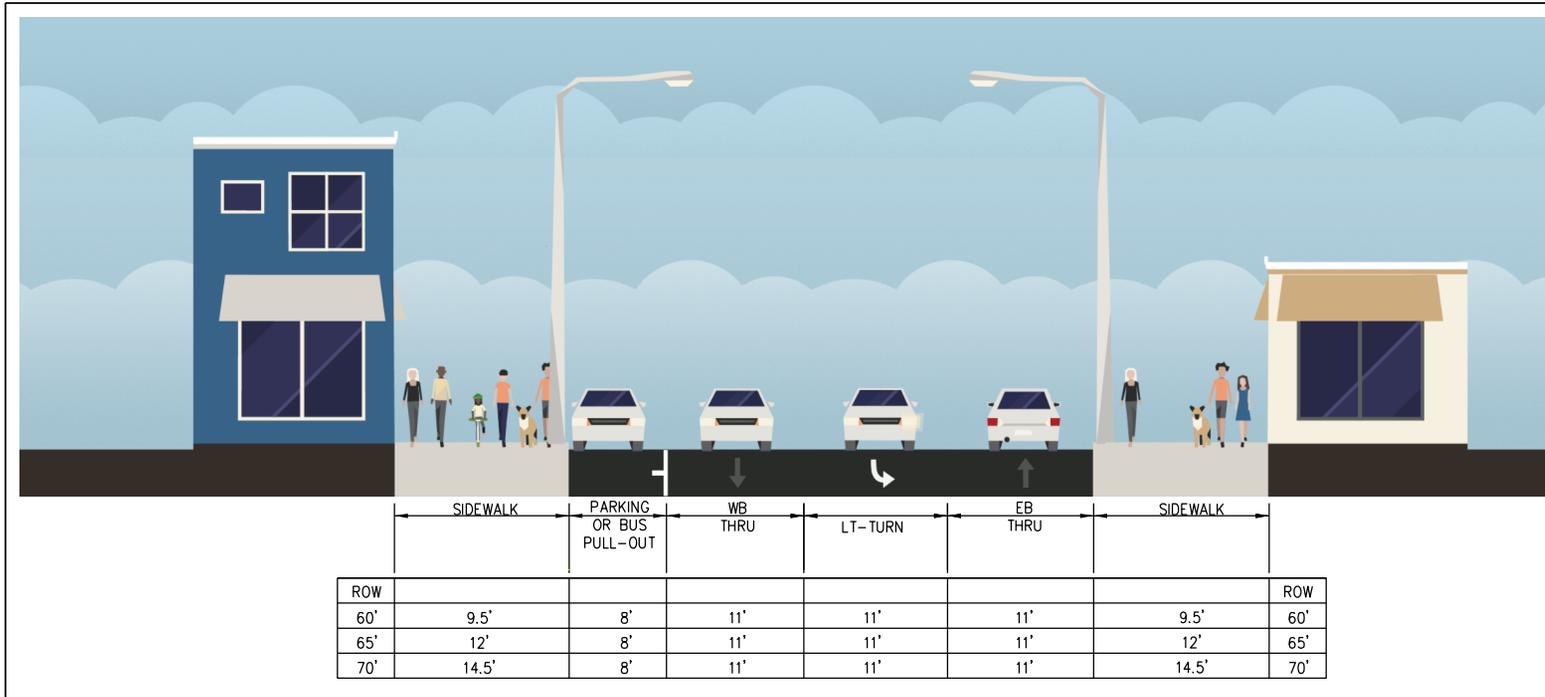

Typical Section 5

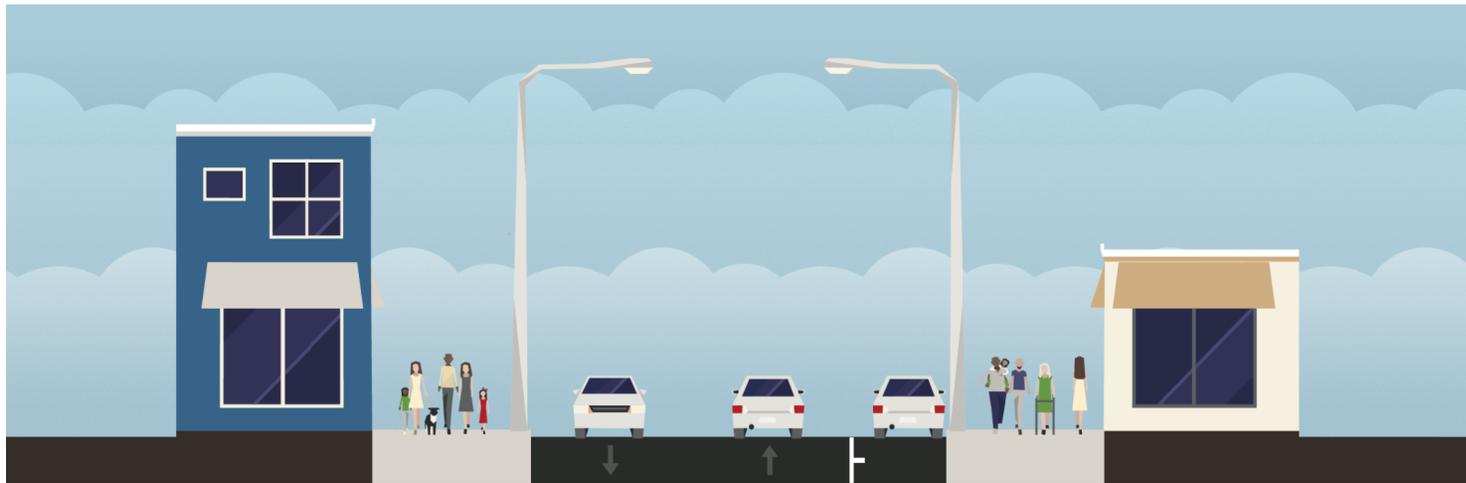

	SIDEWALK	WB THRU	EB THRU	PARKING OR BUS PULL-OUT	SIDEWALK
ROW					
60'	13'	13'	13'	8'	13'
65'	15.5'	13'	13'	8'	15.5'